

CITY OF
WEST CHICAGO
WHERE HISTORY & PROGRESS MEET

ENVIRONMENTAL COMMISSION

Thursday, May 15, 2025, 5:00 p.m.
Water Treatment Plant, 1400 W. Hawthorne Lane

AGENDA

1. Call to Order & Establish a Quorum
2. Approval of Minutes
 - a. Environmental Commission Meeting Minutes of April 16, 2025
3. Public Participation/Presentations
4. Items for Consent
 - a. None
5. Review and Discuss the Commission Priority List
 - a. Current List
 - i. Sustainability Plan – Subcommittee Update
 - b. New Additions or Upcoming Events
 - i. Blooming Fest – May 17, 2025, 9:00 AM – 3:00 PM
 1. Location: Downtown West Chicago
 2. Bareroot Prep – 5:00 PM on May 15, 2025, at the Water Treatment Plant
 3. Staff Update: County partnership, booth set up by 8:30am, promote: resident survey, Recycle Coach, shredding event, rain barrel,
 - ii. Paper Shredding Event & Rain Barrels Pick Up – June 7, 2025, 9:00 AM – 12:00 PM
 1. Location: West Chicago Metra Station Parking Lot
 2. Staff Update: Rain barrel ordering is now open and advertised (7 orders as of 4/23/24), flyer (Enclosure), location map (Enclosure), agreement in place for 2 shredders; rename the event?
6. Other Business
 - a. Recycle Coach – Promotion at the Blooming Fest
 - b. Strategy to collaborate with City staff, elected officials, other City commissions, and local environmental groups.
 - c. Monarch Butterfly Action Items – Planter Design (Enclosed)
 - d. Landscaping Plans feedback for the proposed Community Park
 - i. Feedback due by May 30, 2025, in writing to the Staff Liaison.
7. Adjournment

MEETING MINUTES

ENVIRONMENTAL COMMISSION

April 16, 2025, 5:00 P.M.

1. Call to Order Establish a Quorum
 - a. *Dave Shah, Staff Liaison, called the meeting to order at 5:04 P.M.*
 - b. *Roll call found Co-Chair Tom Cherrington, Commissioner Bob Blaus, Commissioner Victoria Burris, Commissioner Tyler Kesler, and Commissioner Allen Rodriguez present. Chair Nazree Williams was absent.*
 - c. *Aldermanic liaison present included Alderman Christopher Swiatek.*
 - d. *Staff liaison present included Assistant Director of Public Works, Dave Shah.*
2. Approval of Minutes
 - a. Environmental Commission Meeting Minutes of March 20, 2025
 - i. *Rodriguez made a motion, seconded by Cherrington, to approve the Meeting Minutes.*
 1. *Voting Yea: Cherrington, Blaus, Burris, Kesler, Rodriguez*
 2. *Voting Nay: None*
3. Public Participation/Presentations
 - a. None
4. Items for Consent
 - a. None
5. Review and Discuss the Commission Priority List
 - a. Current List
 - i. Sustainability Plan – Subcommittee Update
Discussion: Kesler shared that contact was made with the City of Batavia to get feedback from City staff and elected officials regarding their experience since the implementation of single-use bag fees. He plans to share the results of this outreach with the Commission at the May meeting.
 - b. New Additions or Upcoming Events
 - i. Spring Adopt-A-Highway Clean Up Event (Hawthorne Lane)
 1. Today around 6:00 P.M.
 - ii. Blooming Fest – May 17, 2025, 9:00 A.M. – 3:00 P.M.
 1. Location: Downtown West Chicago
Discussion: Shah updated the Commission on preparations for Blooming Fest. Bareroot preparation will take place in the garage at the Water Treatment Plant on May 15, 2025, at 5:00 P.M. immediately following the Environmental Commission Meeting. Burris and Rodriguez are making efforts to have an arborist in attendance for Blooming Fest as well. Rodriguez suggested ordering City logo hats for interested Commissioners to wear during the event.
 - iii. Paper Shredding Event & Rain Barrels Pick Up – June 7, 2025, 9:00 A.M. – 12:00 P.M.
 1. Location: West Chicago METRA Station Parking Lot

Discussion: Shah noted that so far two rain barrel orders have been received, and the Commission should advertise the rain barrel sale during Blooming Fest. Two shredders have been confirmed for the event, and eWorks will accept textiles for recycling/reuse as well. The draft event flyer was reviewed, and Rodriguez suggested changing the background to green to be in line with the Commission's green initiative.

6. Other Business

- a. Participation Certificate for the Holiday Lights Recycling Event

Discussion: Shah provided the certificates for the Commissioners to present to participants.

- b. Arbor Day and Earth Day Proclamation at the April 21, 2025, City Council Meeting at 7:00 P.M.

Discussion: Shah invited the Commissioners to attend the meeting in support of the Proclamations.

- c. Arbor Day Tree Planting Event Invitation

Discussion: Shah invited the Commissioners to attend the tree planting in support of the City's Arbor Day celebration on April 25, 2025, at 10:00 A.M. at 135 W. Grandlake Boulevard.

- d. Monarch Butterfly Action Items

Discussion: Shah shared that he and Burris met with the City's Street Superintendent to discuss planting pollinators in town. Burris will work with the West Chicago Garden Club to seek volunteers to plant pollinator gardens at the METRA parking lot and two of the City's entryway signs (one on Route 64 near Fair Oaks Road and one on Neltner Boulevard just south of St. Andrews Golf and Country Club). They will also maintain the existing pollinator garden at City Hall. Public Works staff are preparing these areas, and Commissioners are invited to volunteer with the plantings. A planting date will be set for some time in May. Burris will also be giving a presentation at Ball Horticultural on April 22, 2025, at 12:00 P.M.

- e. Water Treatment Plant Tour

- i. Took place today after the meeting.

- f. Adopt-A-Highway Cleanup

- i. Took place today after the Water Treatment Plant tour and concluded at 7:55 P.M.

- g. Rodriguez inquired about the City's upcoming Open House. Shah shared that it would be held on April 23, 2025, from 5:00-7:00 P.M. at City Hall. City staff will be there in an informal setting to share information about public engagement, community resources, and projects going on in the City. All are invited to attend.

- h. Shah noted that DuPage County shared information with him about a nonprofit entity aiming to connect low-to-moderate income households with Community Solar Project. The residents would save a minimum of 10% on the energy portion of their ComEd bill by participating. They are looking for events to do some outreach and hopefully sign up some households. Shah asked the Commission if they would be interested in having the nonprofit at Blooming Fest; they would like more information first. Cherrington suggested sharing information about ComEd's free energy assessment at Blooming Fest as well.

7. Adjournment

- a. Upon completion of the Adopt-A-Highway cleanup event at 7:55 P.M., there was a general agreement by the Commissioners to conclude the meeting.

Respectfully,

Ashley Heidorn
Public Works Administrative Assistant

PAPER SHRED & MEDICAL DISPOSAL EVENT

**SATURDAY,
JUNE 7**

**METRA Parking Lot at
508 Main Street from
9 a.m. to 12 p.m.**

**This event is FREE for all
residents & businesses.**

**This event is organized through the
partnership of the City of West
Chicago, the West Chicago
Environmental Commission,
SCARCE, the DuPage County
Sheriff's Office, and DuPage County.**



For more information,
please visit **westchicago.org**,
and for questions about
disposables please contact
SCARCE at (630) 545-9710.

Paper Shredding

Bring up to (10) standard office-sized boxes of documents to be destroyed. Documents and/or paper may also be brought in plastic bags. Bags and boxes will not be disposed on-site.

Please remember to remove all binders, rubber bands, binder clips, page protectors, plastic bags, plastic file tabs, CDs, vinyl checkbook holders, batteries, and other hard items. Staples and paper clips do not need to be removed.

Service provided by Accurate Document Destruction which is a subsidiary of West Chicago's waste management service provider, Groot Industries.

Medication and Sharps Disposal

The DuPage County Sheriff's Department will be accepting the following on-site:

- **Expired or unused medications and vitamins.** Please place all pills and ointments in a zip-lock bag; please do not bring pill bottles.
- **Medical sharps including syringes, epi-pens, lancets, and needles.** Please place all collected sharps in a thick plastic container, such as a laundry detergent bottle, and secure lid with tape.
- **Inhaler canisters.** Please do not bring holders.

Clothing, Shoes, Apparel Accessories

eWorks will be collecting clean clothing, shoes, apparel accessories (such as belts, hats, scarves, and purses), bedding, towels, and other household textiles. Items can be in any condition as long as they are clean and not wet or moldy. Rips, tears, stains that won't wash out, and missing buttons or zippers are all acceptable.



Additional Items Accepted

The West Chicago Environmental Commission will also be accepting used American flags, eye glasses, and hearing aids at the event for proper recycling.

Rain-Barrel Program Pick-Up

Pick up your pre-ordered rain barrel from the City's Rain Barrel Program. Please make sure to have an adequately sized vehicle and room to transport barrel(s).

If you're interested in ordering a rain barrel for pick-up at this event, or wish to have one mailed to your household (fees apply), please visit **westchicago.org/rainbarrelprogram**.

EVENTO DE DESTRUCCIÓN DE PAPEL Y ELIMINACIÓN DE MATERIAL MÉDICO

SÁBADO, 7 DE JUNIO

Estacionamiento de
METRA en 508 Main St.
de 9 a.m.- 12 p.m.

Este evento **ES**
GRATUITO para todos los
residentes y empresas.

Este evento está organizado a través
de la asociación de la Ciudad de
West Chicago, la Comisión
Ambiental de West Chicago,
SCARCE, la Oficina del Sheriff del
Condado de DuPage y el Condado
de DuPage.



Para obtener más información,
visite westchicago.org y si tiene
preguntas sobre desechables,
comuníquese con SCARCE al
(630) 545-9710.

Destrucción de papel

Traiga hasta (10) cajas estándar de documentos de oficina para su destrucción. Los documentos y/o papeles también pueden traerse en bolsas de plástico. Las bolsas y cajas no se desecharán en el lugar.

Recuerde retirar todas las carpetas, ligas elásticas, clips, protectores de hojas, bolsas de plástico, separadores de plástico para archivos, CD, porta chequeras de vinilo, pilas y otros objetos duros. No es necesario retirar las grapas ni los clips.

Servicio proporcionado por Accurate Document Destruction, un subsidiario de Groot Industries, proveedor de servicios de administración de residuos de West Chicago.

Eliminación de medicamentos y objetos punzantes

El Departamento del Sheriff del Condado de DuPage aceptará lo siguiente en sus instalaciones:

- **Medicamentos y vitaminas caducados o sin usar.** Por favor, guarde todas las pastillas y ungüentos en una bolsa con cierre impenetrable; no traiga frascos de pastillas.
- **Objetos punzantes médicos, como jeringas, EpiPens, lancetas y agujas.** Por favor, coloque todos los objetos punzantes recolectados en un recipiente de plástico grueso, como una botella de detergente para ropa, y cierre la tapa con cinta adhesiva.
- **Envases de inhaladores.** Por favor, no traiga soportes.



Ropa, zapatos, accesorios de vestir

eWorks recogerá ropa, zapatos, accesorios (como cinturones, sombreros, bufandas y bolsos), ropa de cama, toallas y otros textiles para el hogar limpios. Los artículos pueden estar en cualquier condición, siempre que estén limpios y no estén mojados ni mohosos. Se aceptan artículos con roturas, desgarros, manchas que no se quitan con el lavado y botones o cierres faltantes.

Artículos adicionales aceptados

La Comisión Ambiental de West Chicago también aceptará banderas estadounidenses, anteojos y audífonos usados en el evento para su reciclaje adecuado.

Recogida del programa de barriles de lluvia

Recoja su barril de lluvia preordenado del Programa de Barriles de Lluvia de la Ciudad. Asegúrese de tener un vehículo de tamaño adecuado y espacio suficiente para transportar el/los barril(es).


Si le interesa pedir un barril de lluvia para recogerlo en este evento o desea que se lo envíen por correo a su domicilio (se aplican cargos), visite westchicago.org/rainbarrelprogram.

Location Map

Paper Shredding & Medical Disposal Event

June 7, 2025, 9 AM to 12 PM

City of West Chicago, DuPage County

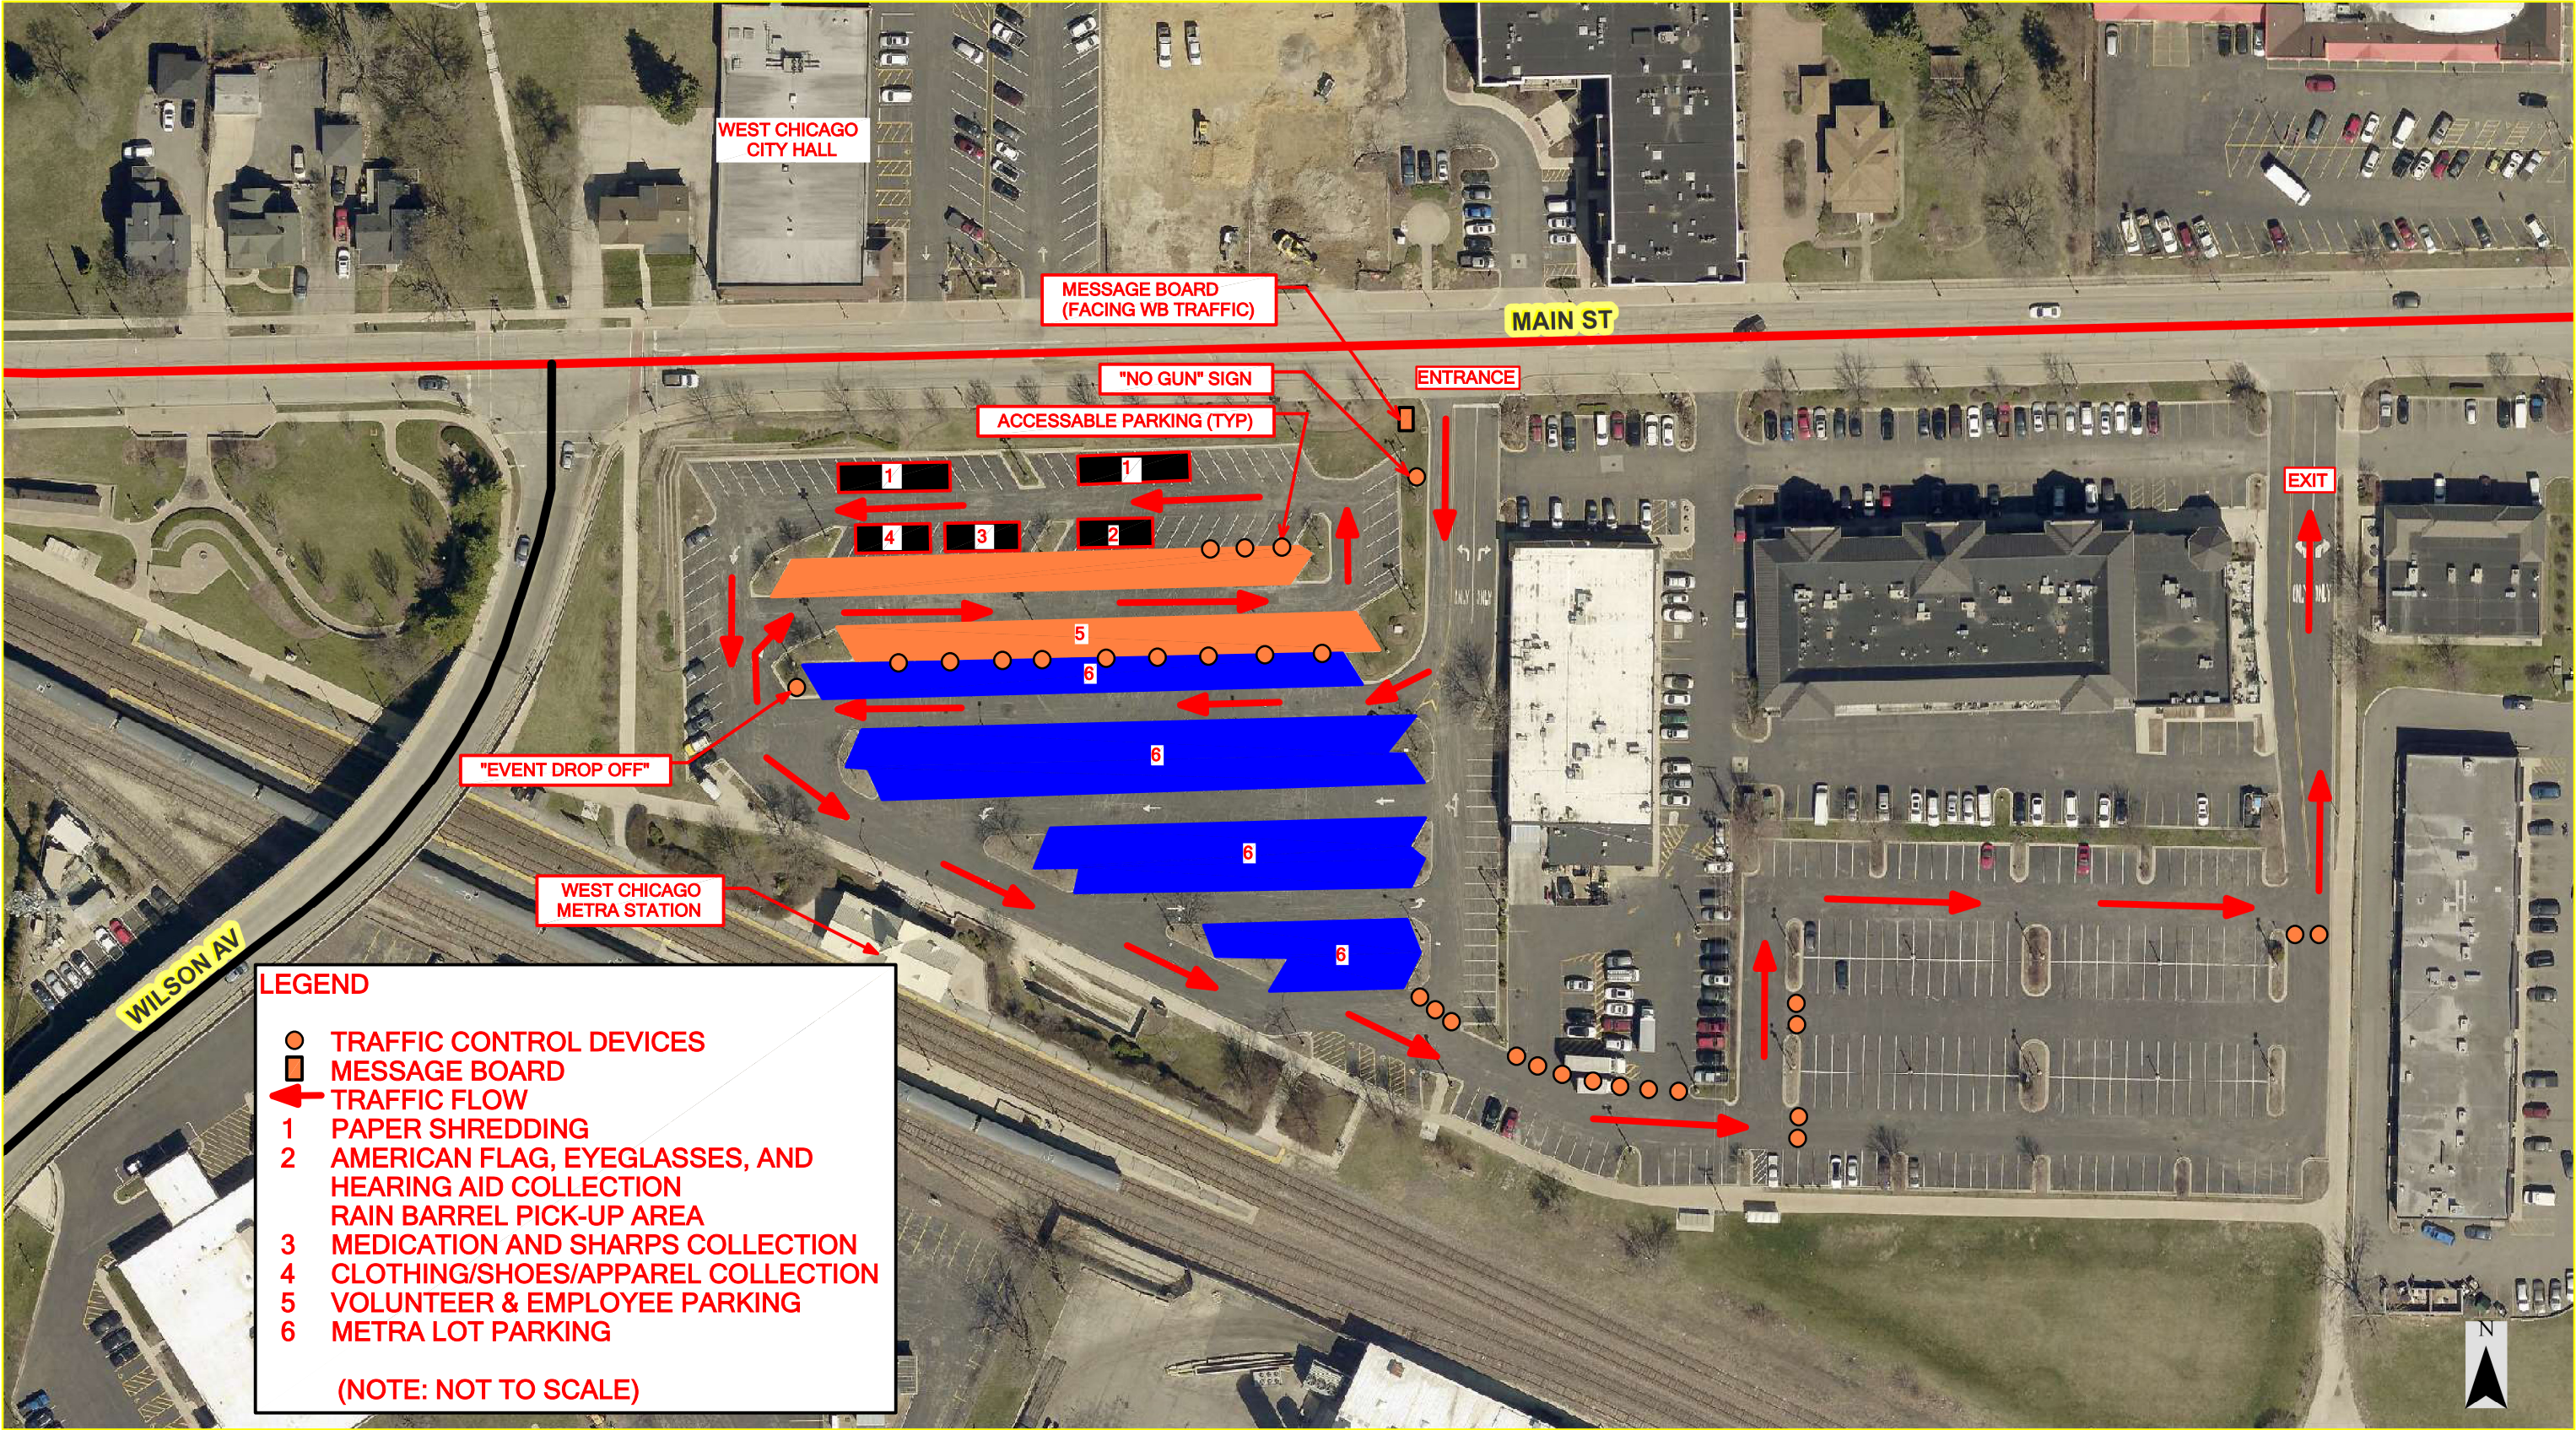


Disclaimer: This map is for general information purposes only. Although the information is believed to be generally accurate, errors may exist and the user should independently confirm for accuracy. The map does not constitute a regulatory determination and is not a base for engineering design. A Registered Land Surveyor should be consulted to determine precise location boundaries on the ground.

Monarch Mania Garden - Natural Design

Buy Plants at: www.blazingstargardens.com

Design Tips:

- Don't worry about copying the design exactly!
- These plants move and spread naturally and this natural design reflects that
- **Focus on heights—short plants towards borders, tall plants towards the middle/back**
- **Roughly 15" spacing for all plants and no straight lines is easiest**
- Dig all holes first to establish spacing, then lay out plants

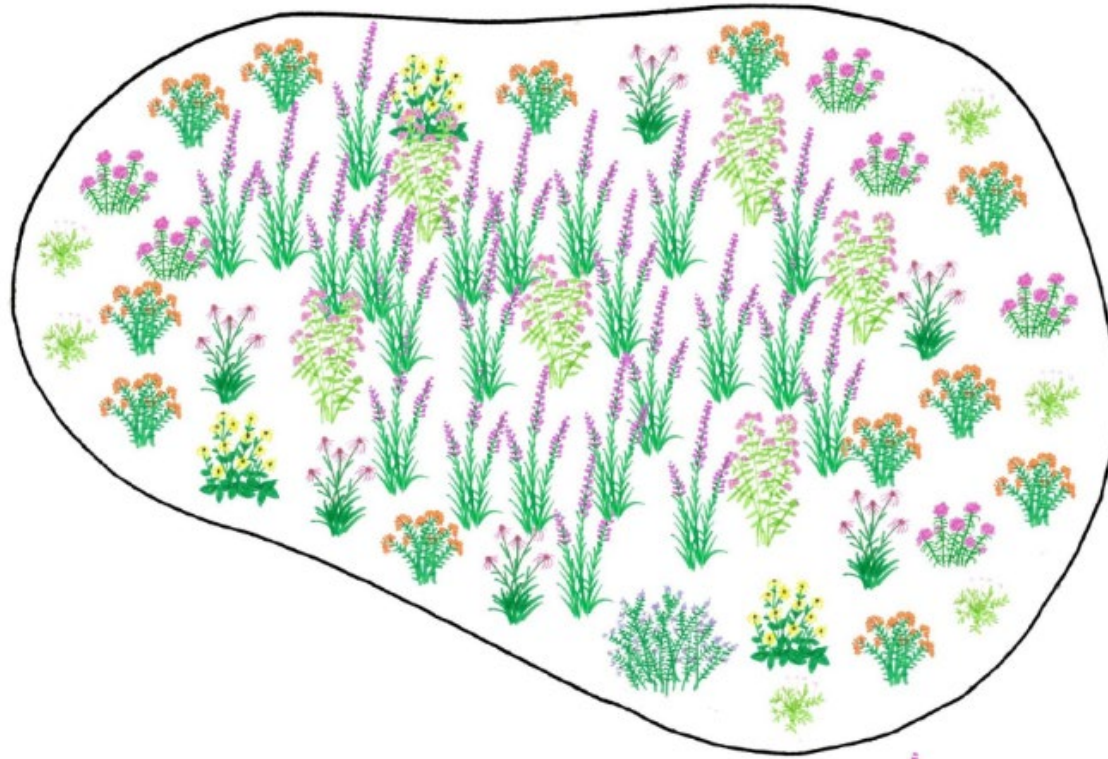

Shorter plants
near borders or
front of garden



Pussytoes
6 plants



Prairie
Phlox
6 plants



Butterfly
Milkweed
12 plants



Aromatic
Aster
1 plant



Orange
Coneflower
3 plants



Pale Purple
Coneflower
6 plants



Marsh
Milkweed
6 plants



Meadow
Blazing Star
32 plants

Taller plants
near middle or
back of garden




Plant by Height:

<https://www.blazingstargardens.com/plants/p/monarch-mania-garden-kit>

PLANTING PLAN

64 Plant Monarch Habitat Garden for Dry Soils in Full Sun

Item #: 50044

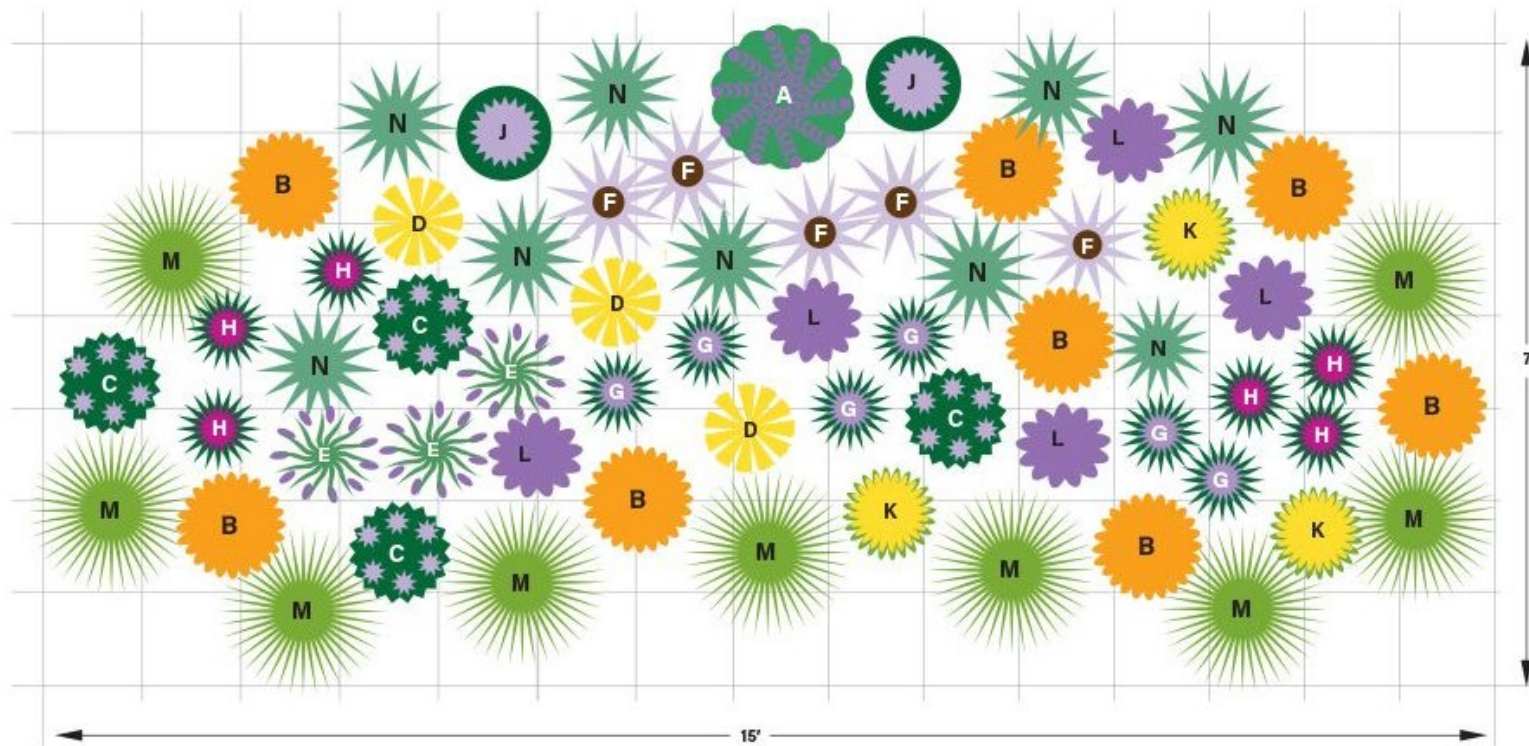

PRAIRIE NURSERY

A Leadplant (1)
B Butterflyweed (8)
C Smooth Aster (4)
D Lanceleaf Coreopsis (3)

E Purple Prairie Clover (3)
F Pale Purple Coneflower (5)
G Rough Blazingstar (6)
H Meadow Blazingstar (6)

J Bergamot (2)
K Showy Goldenrod (3)
L Hoary Vervain (5)

GRASSES
M Prairie Dropseed (9)
N Little Bluestem (9)

<https://www.prairienursery.com/64-plant-monarch-habitat-garden-for-dry-soils.html>

Create your own **Monarch Waystation!**



Plants in the Garden

- A** - Swamp Milkweed *Asclepias incarnata*
- B** - Butterfly Weed *Asclepias tuberosa*
- C** - Wild Blue Indigo *Baptisia australis*
- D** - Pale Purple Coneflower *Echinacea pallida*
- E** - Joe Pye Weed *Eupatorium purpureum*
- F** - Prairie Blazing Star *Liatris pycnostachya*


- G** - Wild Bergamot *Monarda fistulosa*
- H** - Showy Black-eyed Susan *Rudebeckia fulgida* var. *speciosa*
- I** - Prairie Dropseed *Sporobolus heterolepis*
- J** - Little Bluestem *Schizachyrium scoparium*
- K** - Mountain Mint *Pycnanthemum virginianum*
- L** - Rattlesnake Master *Eryngium yuccifolium*

Artwork provided by:
ringers
LANDSCAPE SERVICES INC.

<https://www.ringerslandscaping.com/post/monarch-butterfly-garden>

West Chicago Community Park Phase 0 Development

253-303 Ann St. West Chicago, IL 60185

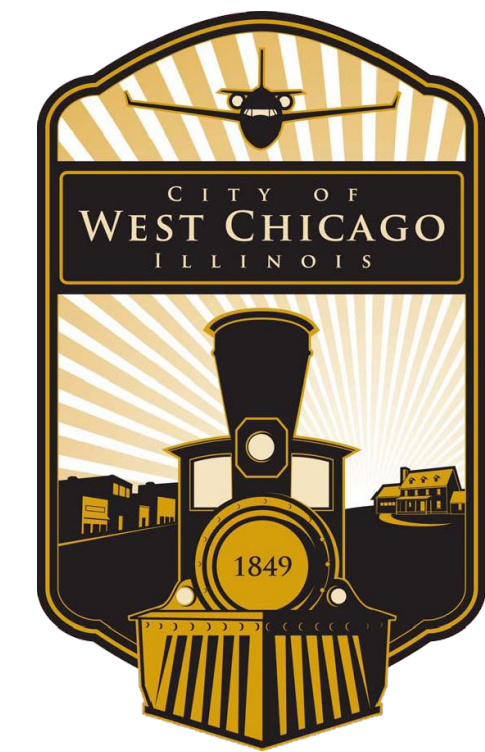

City of West Chicago
475 Main Street
West Chicago, IL 60185



uplandDesign Ltd


Landscape Architecture & Park Planning
1229 N. North Branch St, #220A, Chicago, IL 60642
24042 Lockport St, Plainfield, IL 60544
312-350-4088 | 815-254-0091 uplandDesign.com

IL License 060-007797

CIVIL ENGINEERING:
Hey and Associates, Inc.
26575 W. Commerce Drive,
Suite 601
Volo, Illinois 60073
IL License 184-002429

SURVEYOR:
JLH Land Surveying inc.
910 Geneva St.
Shorewood, Illinois 60404
Phone: 815-729-4000
ILicense: 184-007120

HABITAT CONSULTING:
Pizzo & Associates Ltd.
10729 Pine Road
Leland, IL 60653
Phone: 815-495-2300

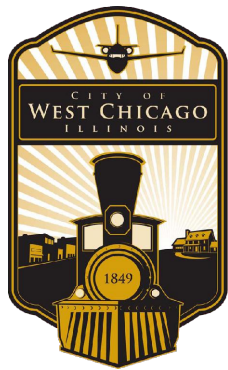

475 Main Street
West Chicago, IL 60185
Phone: 630-293-2200


PROJECT

West Chicago Community Park Phase 0 Development

253-303 Ann St.
West Chicago, IL 60185

SHEET INDEX

1.0	Title Sheet		
2.0	Existing Conditions & Removals Plan	6.0	Landscape Plan - Overall
2.1	Soil Erosion and Sediment Control Plan - Overall	6.1	Landscape Plan - North & South
2.2	Soil Erosion and Sediment Control Plan - North	7.0	Shelter Enlargements
2.3	Soil Erosion and Sediment Control Plan - South	8.0	Construction Details
3.0	Layout Plan - Overall	8.1	Construction Details
3.1	Layout Plan - North & South	8.2	Construction Details
4.0	Dimension Plan - Overall	8.3	Construction Details
4.1	Dimension Plan - North & South		
5.0	Grading & Utility Plan - Overall		
5.1	Grading & Utility Plan - North & South		

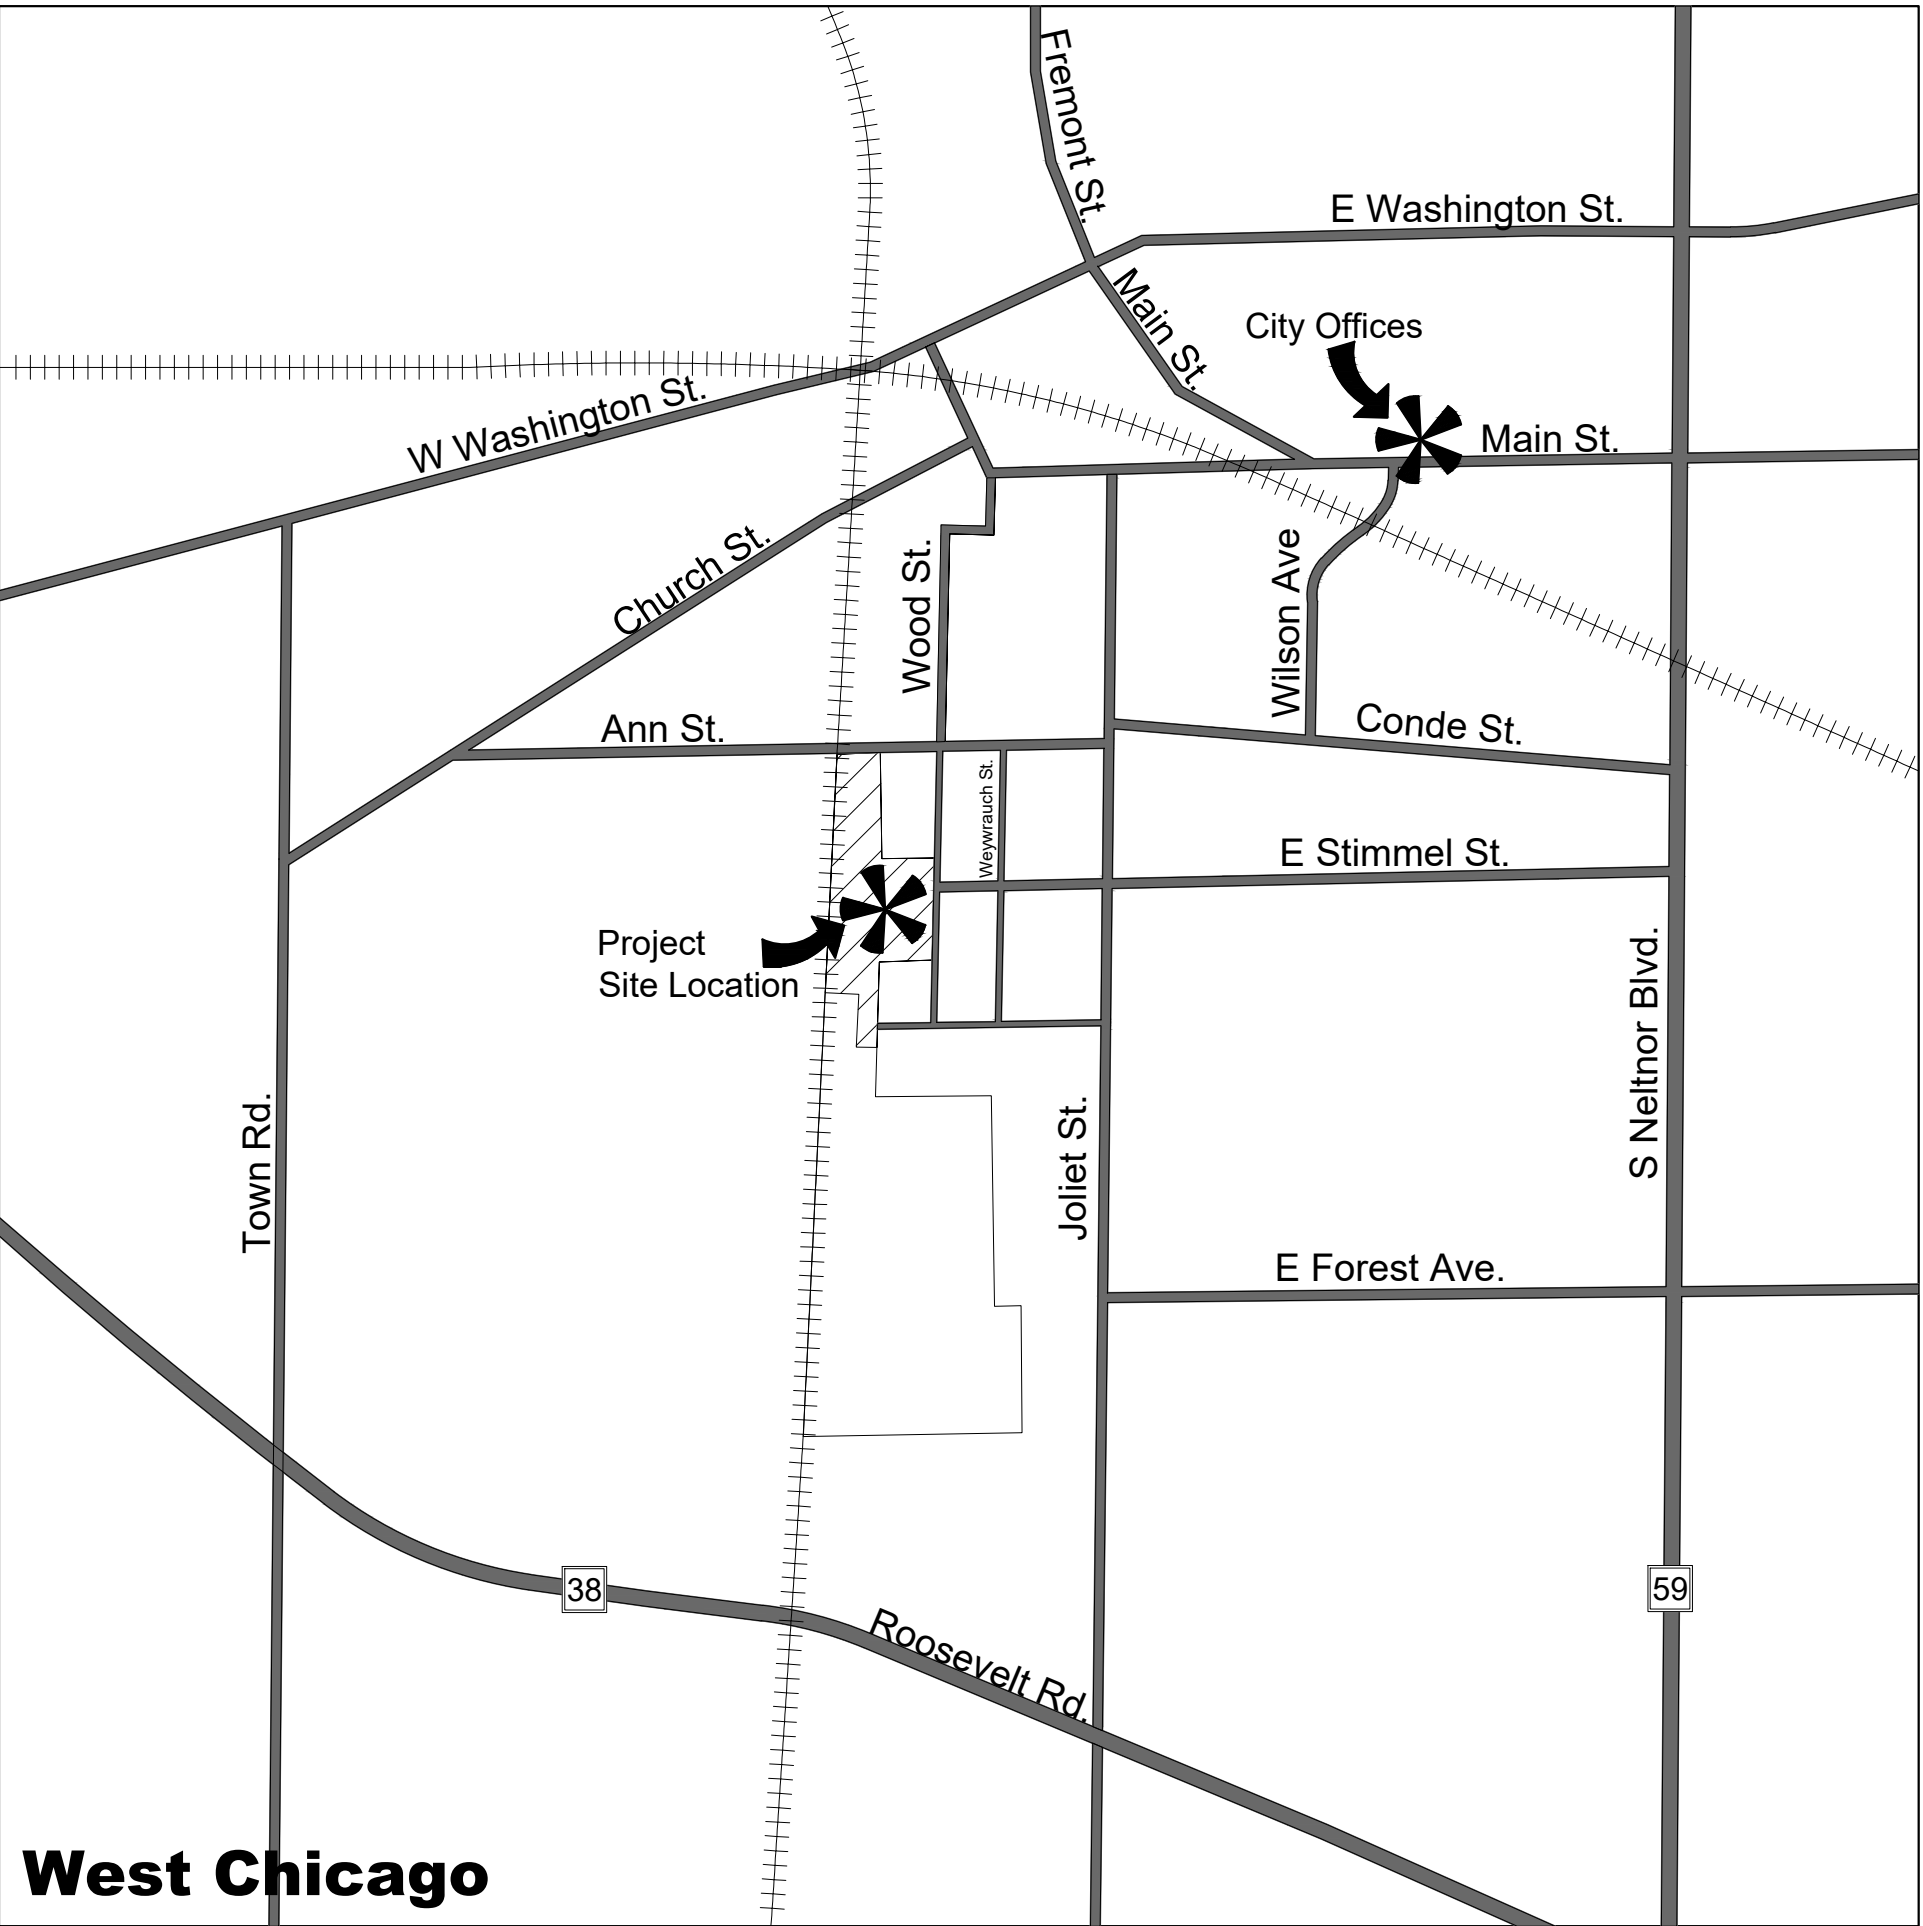

West Chicago

LOCATION MAP



50% PLANS
LANDSCAPE ONLY

ORIGINAL ISSUE DATE
Issue for 50% 01MAY2025

REVISIONS		
EM/SC		

This project has been prepared by and reviewed by Licensed Landscape Architects.
Michelle A. Kelly # 157.001002
Maria Blood # 157.001511
EM/SC



PROJECT NUMBER 1328

SHEET TITLE
Title Sheet

SHEET NUMBER

1.0



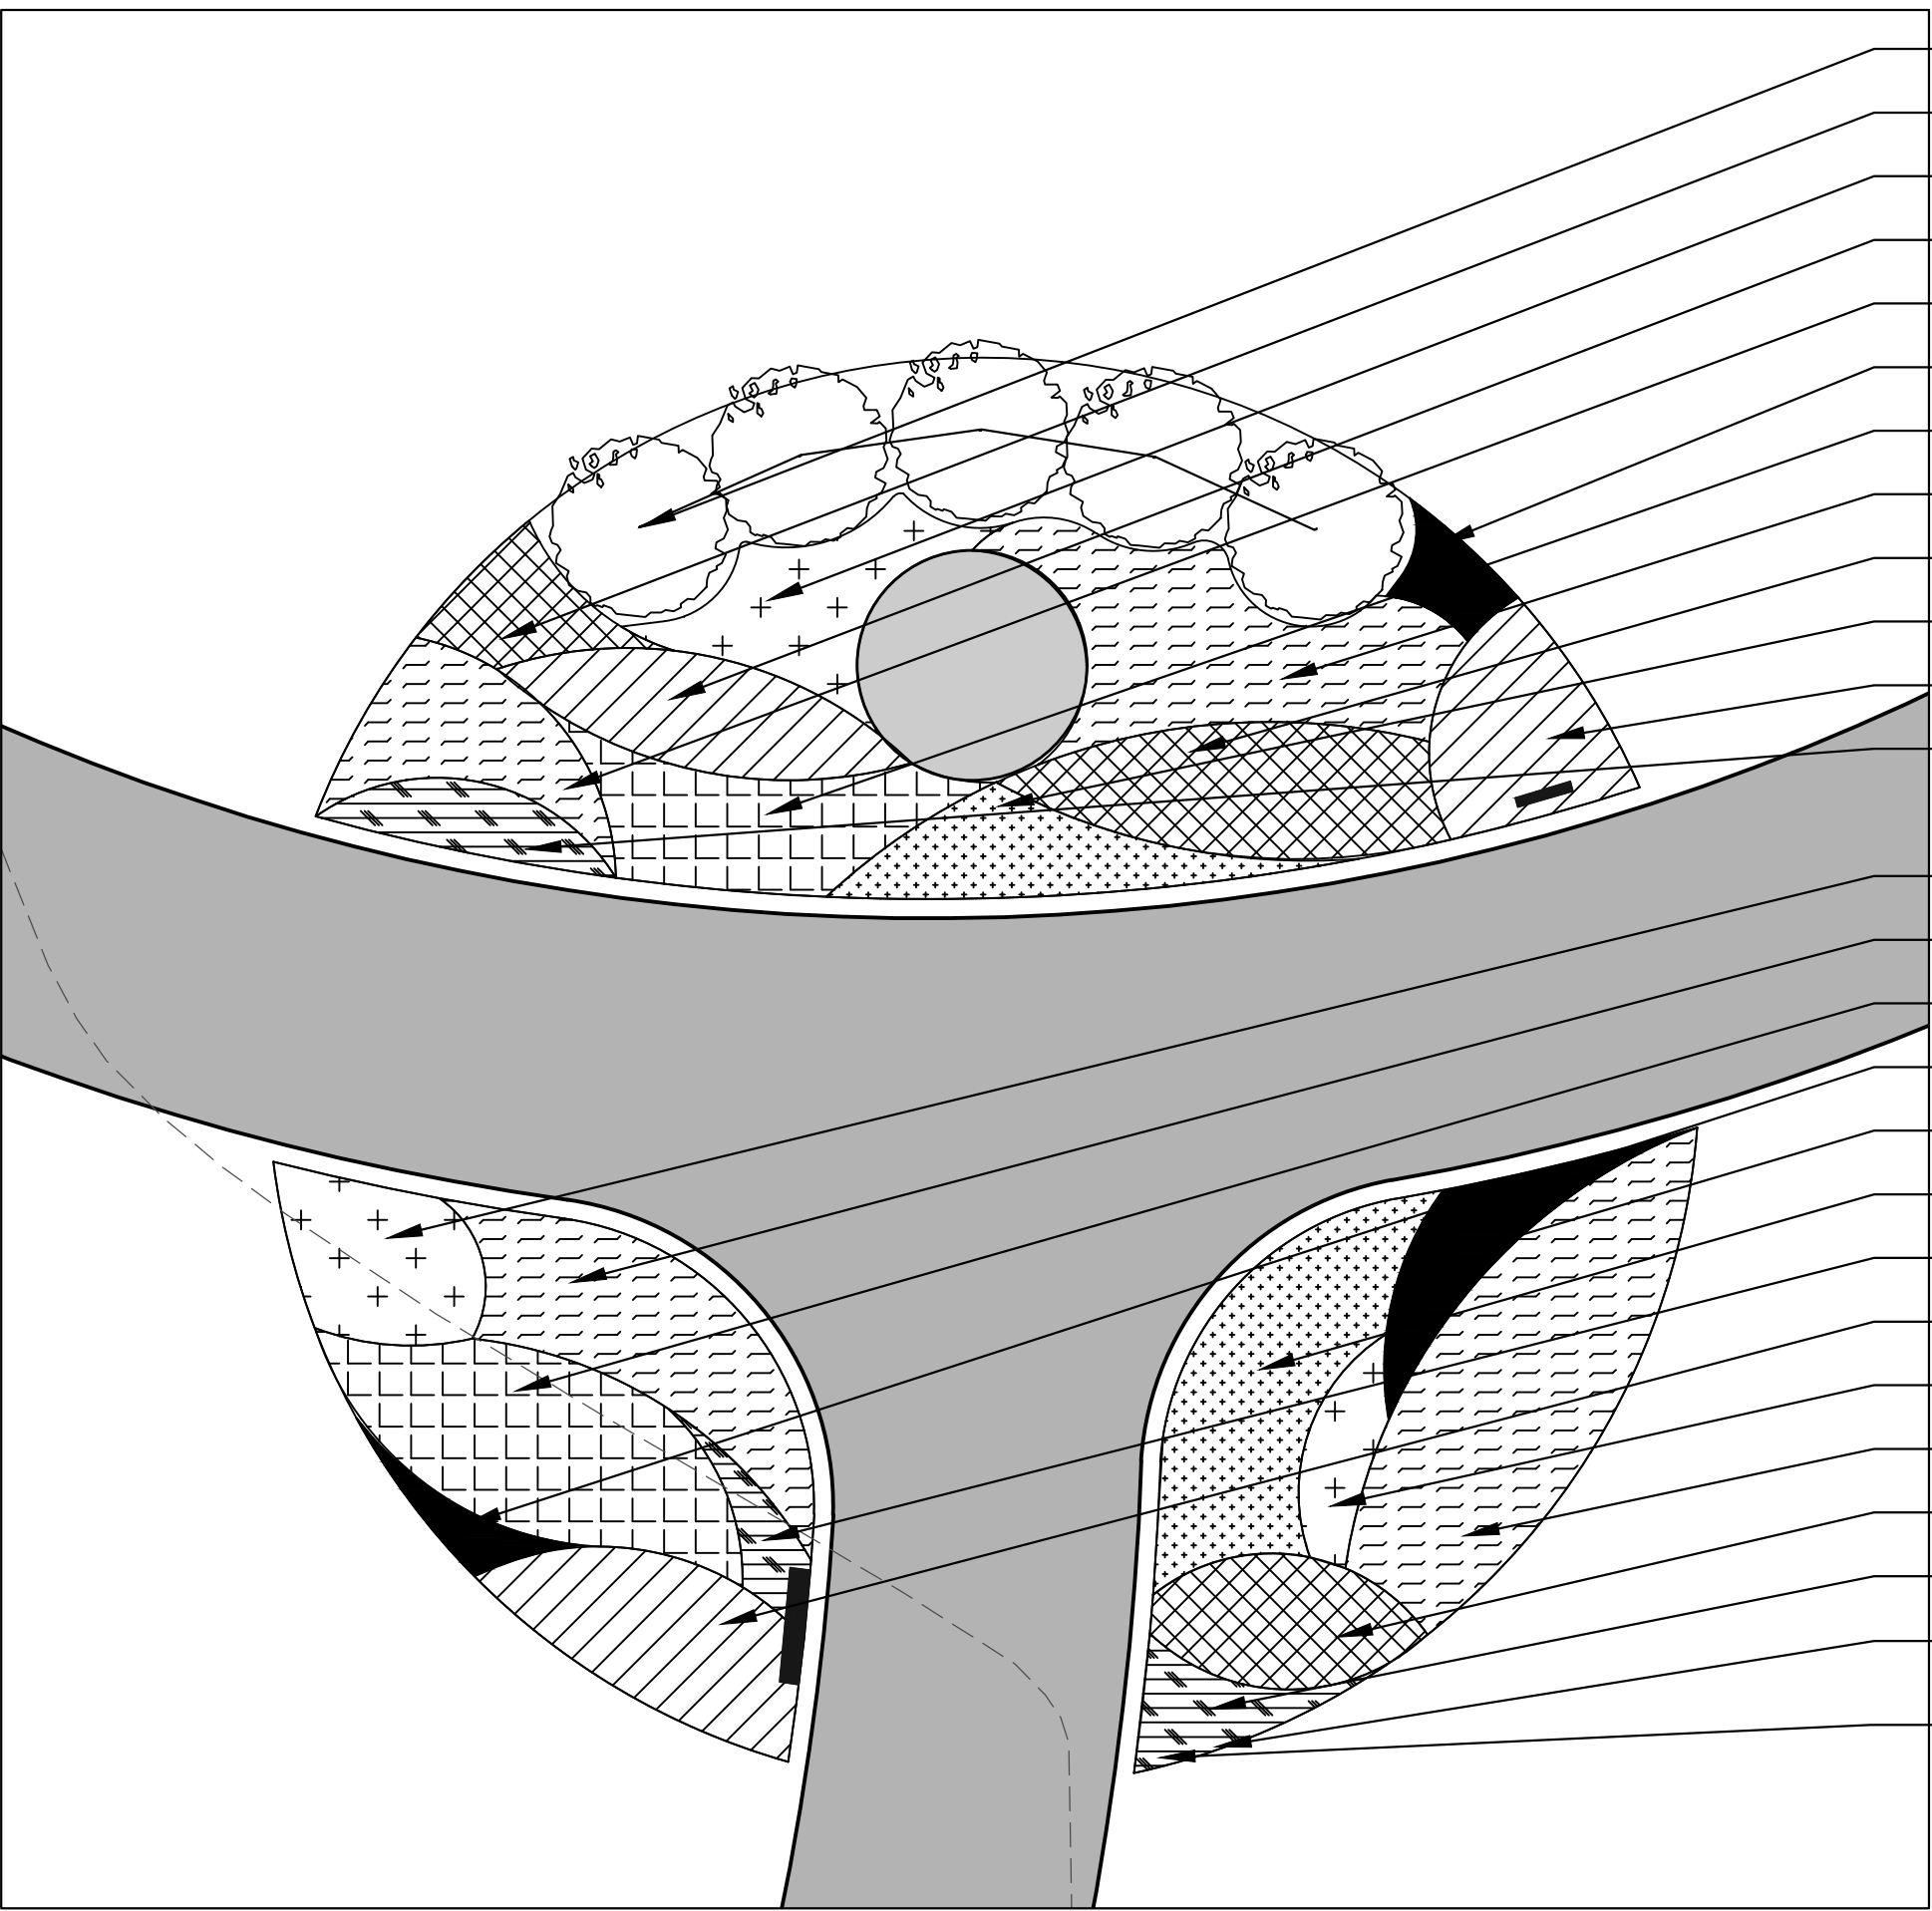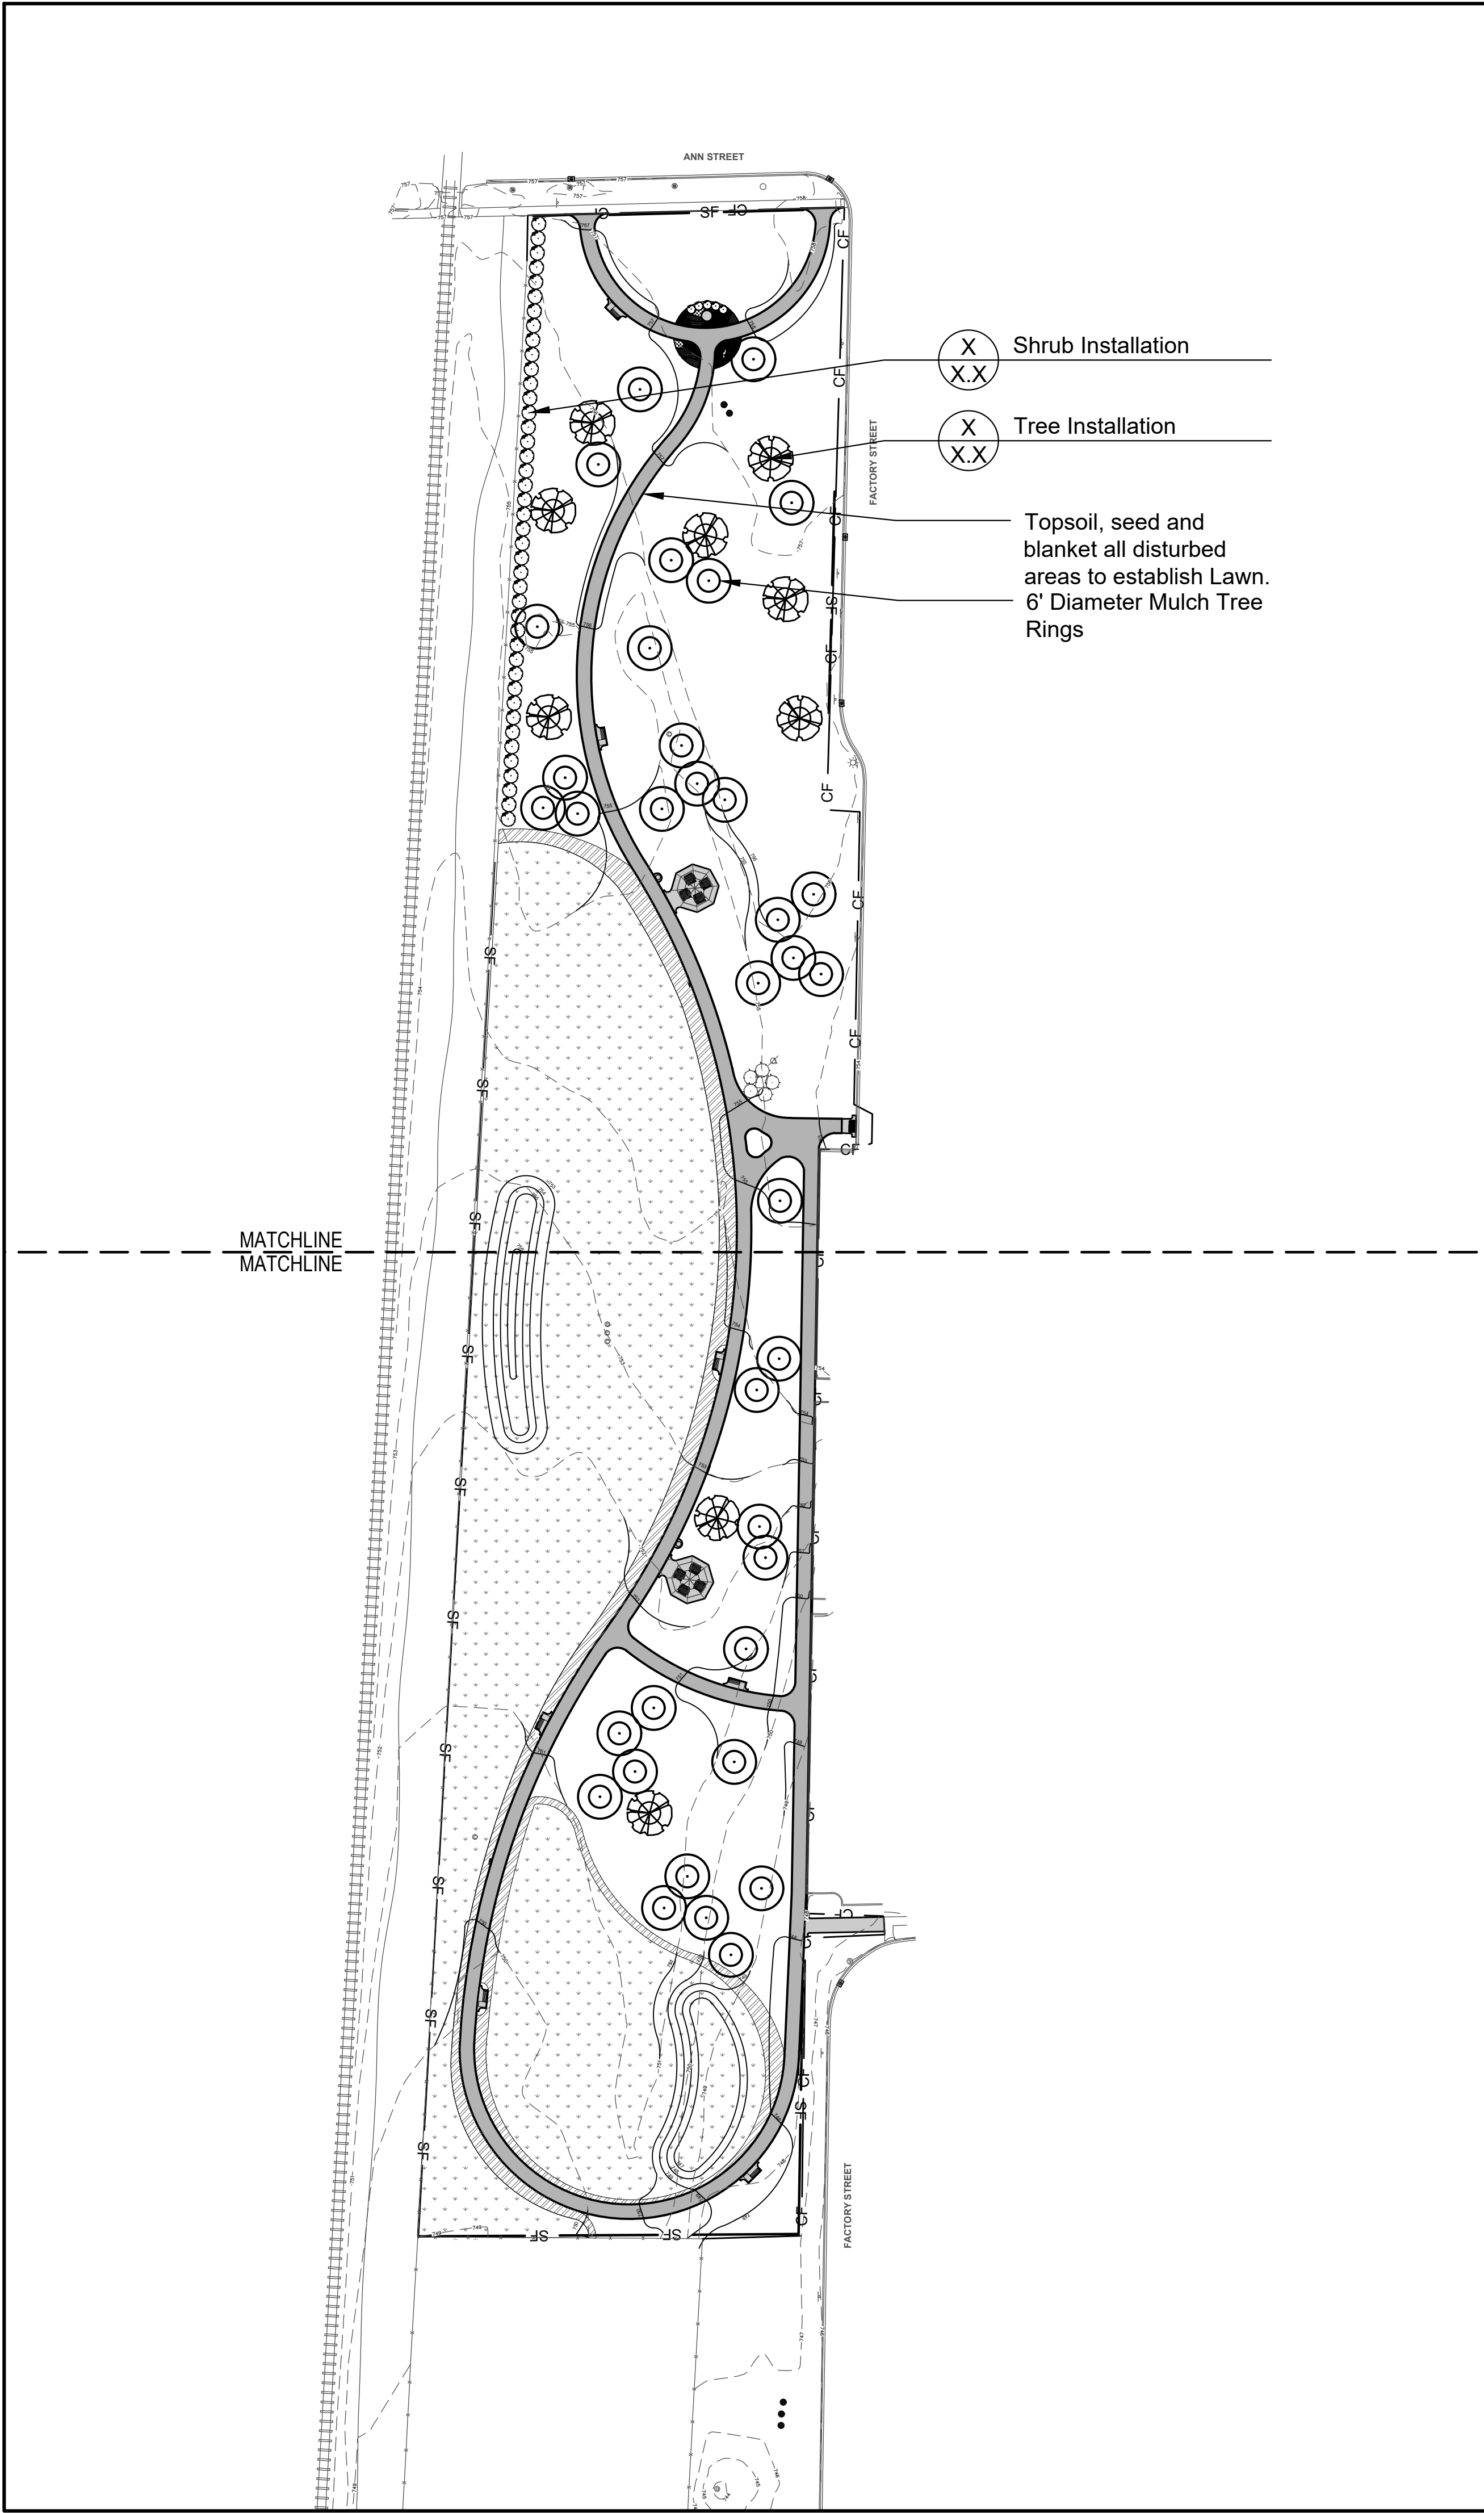

NORTH ENTRY GARDEN



SCALE: 1" = 5'-0"



Deciduous Shrubs - Balled and Burlap			
5	24" ht. x 24" wt.	<i>Hypericum prolificum</i>	Shrubby St. John's Wort
42	24" ht. x 24" wt.	<i>Viburnum prunifolium</i>	Blackhaw Viburnum
47	Total		
Perennials - Entry Garden			
16	#1 Cont.	<i>Asclepias syriaca</i>	Common Milkweed
43	#1 Cont.	<i>Asclepias tuberosa</i>	Butterfly Milkweed
0	#1 Cont.	<i>Asclepias tuberosa</i> 'Hello Yellow'	Hello Yellow Butterfly Milkweed
13	#1 Cont.	<i>Asclepias verticillata</i>	Whorled Milkweed
70	#1 Cont.	<i>Aster laevis</i>	Smooth Aster
16	#1 Cont.	<i>Coreopsis lanceolata</i>	Lance-leaf Coreopsis
30	#1 Cont.	<i>Echinacea pallida</i>	Pale Purple Coneflower
23	#1 Cont.	<i>Liatris spicata</i>	Dense Blazing Star
55	#1 Cont.	<i>Phlox pilosa</i>	Prairie Phlox
0	#1 Cont.	<i>Solidago rugosa</i> 'Fireworks'	Fireworks Goldenrod
266	Total		

- 5 - Shrubby St. John's Wort
- 3 - Common Milkweed
- 5 - Whorled Milkweed
- 22 - Smooth Aster
- 9 - Butterfly Milkweed
- 6 - Dense Blazing Star
- 12 - Pale Purple Coneflower
- 11 - Butterfly Milkweed
- 8 - Common Milkweed
- 19 - Prairie Phlox
- 21 - Smooth Aster
- 6 - Lance-Leaf Coreopsis

- 5 - Whorled Milkweed
- 9 - Butterfly Milkweed
- 18 - Pale Purple Coneflower
- 4 - Dense Blazing Star
- 13 - Dense Blazing Star
- 36 - Prairie Phlox
- 4 - Lance-Leaf Coreopsis
- 27 - Smooth Aster
- 3 - Whorled Milkweed
- 14 - Butterfly Milkweed
- 5 - Common Milkweed
- 6 - Lance-Leaf Coreopsis
- Spade Edge

- (X) Perennial Installation
- (X.X) Shrub Installation
- (X.X.X) Tree Installation

GENERAL NOTES: LANDSCAPE

- Notes indicated on grading plans shall pertain to landscape plans. Final grade of planting beds shall be as per grading plan.
- The landscape contractor shall be responsible for making themselves familiar with all underground utilities and structures.
- All existing plant material and trees shall be saved and protected unless otherwise noted. Contractor to protect new and existing trees and landscaping from damage and shall restore all areas disturbed as a result of construction.
- Plant material shall be supplied from Northern Illinois nursery stock, shall be dug the planting season it is installed, and shall conform to the American Association of Nurseryman's standards.
- Plant material shall be size and type specified. Substitution of plant material shall be on a case by case basis and approved in writing by the Owner's Representative. In no case shall plant material be smaller than indicated in the plans.
- Do not willfully proceed with plantings as designed when it is obvious that obstructions and/or grade differences exist that may not have been known during the design process. Such conditions shall be immediately brought to the attention of the Owner's Representative.
- All plant material shall be inspected and approved by the Owner's Representative prior to the installation of any and all plant material.
- Plant locations shall be flagged in field with Owner's Rep. Final location of all plant material shall be subject to approval of the Owner's Representative prior to digging any holes. The landscape contractor is responsible for providing Owner's Representative with 48 hour minimum advance notice prior to planting.
- Plants shall be watered on the day they are planted and maintained with watering until final acceptance of the project.
- Apply a pre-emergent as per manufacturer's specification prior to installing mulch.
- Beds and tree rings (6" diameter) shall have 3" of hardwood shredded mulch applied and a 4" deep spade edge at lawn. Trees that are not located in beds, shall have a tree ring.
- Landscape plant material shall be guaranteed for 12 months from final acceptance. Any plant 1/3 dead or more shall be replaced under the guarantee.
- Contractor to prepare landscape beds by roto-tilling 2" of Mushroom Compost into new beds. Do not add compost nor roto-till within drip line of existing trees.
- Lawn Seeding shall be under favorable weather conditions, and shall follow dates in specification. All irrigation shall be installed and functioning prior to seeding.
- Turf mixes shall be installed and lawn established at all disturbed areas.
- Do not overseed into mulch beds, artificial turf, and paving.
- Contractor shall restore all areas disturbed as a result of construction.
- Landscape contractor to coordinate all work with irrigation work.

LEGEND

- Shade Tree
- Ornamental Tree
- Perennial and Groundcover (hatch symbol varies)
- Prairie Seed Mix
- Buffalo Grass Seed Mix
- Construction Fence



SCALE: 1" = 60'-0"



475 Main Street
West Chicago, IL 60185
Phone: 630-293-2200

PROJECT

West Chicago
Community
Park Phase 0
Development

253-303 Ann St.
West Chicago, IL 60185

PROJECT TEAM



Landscape Architecture & Park Planning
Chicago, Illinois 312-350-4088
Plainfield, Illinois 815-254-0091
uplandDesign.com

CIVIL ENGINEERING:

Hey and Associates, Inc.
26575 W. Commerce Drive, Suite
601
Volo, Illinois 60073
IL License 184-002429

SURVEYOR:

JLH Land Surveying inc.
910 Geneva St.
Shorewood, Illinois 60404
Phone: 815-729-4000
ILicense: 184-007120

HABITAT CONSULTING:

Pizzo & Associated Ltd.
17113 Davey Road
Lemont, IL 60439
Phone: 815-495-2300

ORIGINAL ISSUE DATE

Issue for 50% 01MAY2025

REVISIONS

PROJECT NUMBER



1328

SHEET TITLE

Landscape
Plan - Overall

SHEET NUMBER






6.0

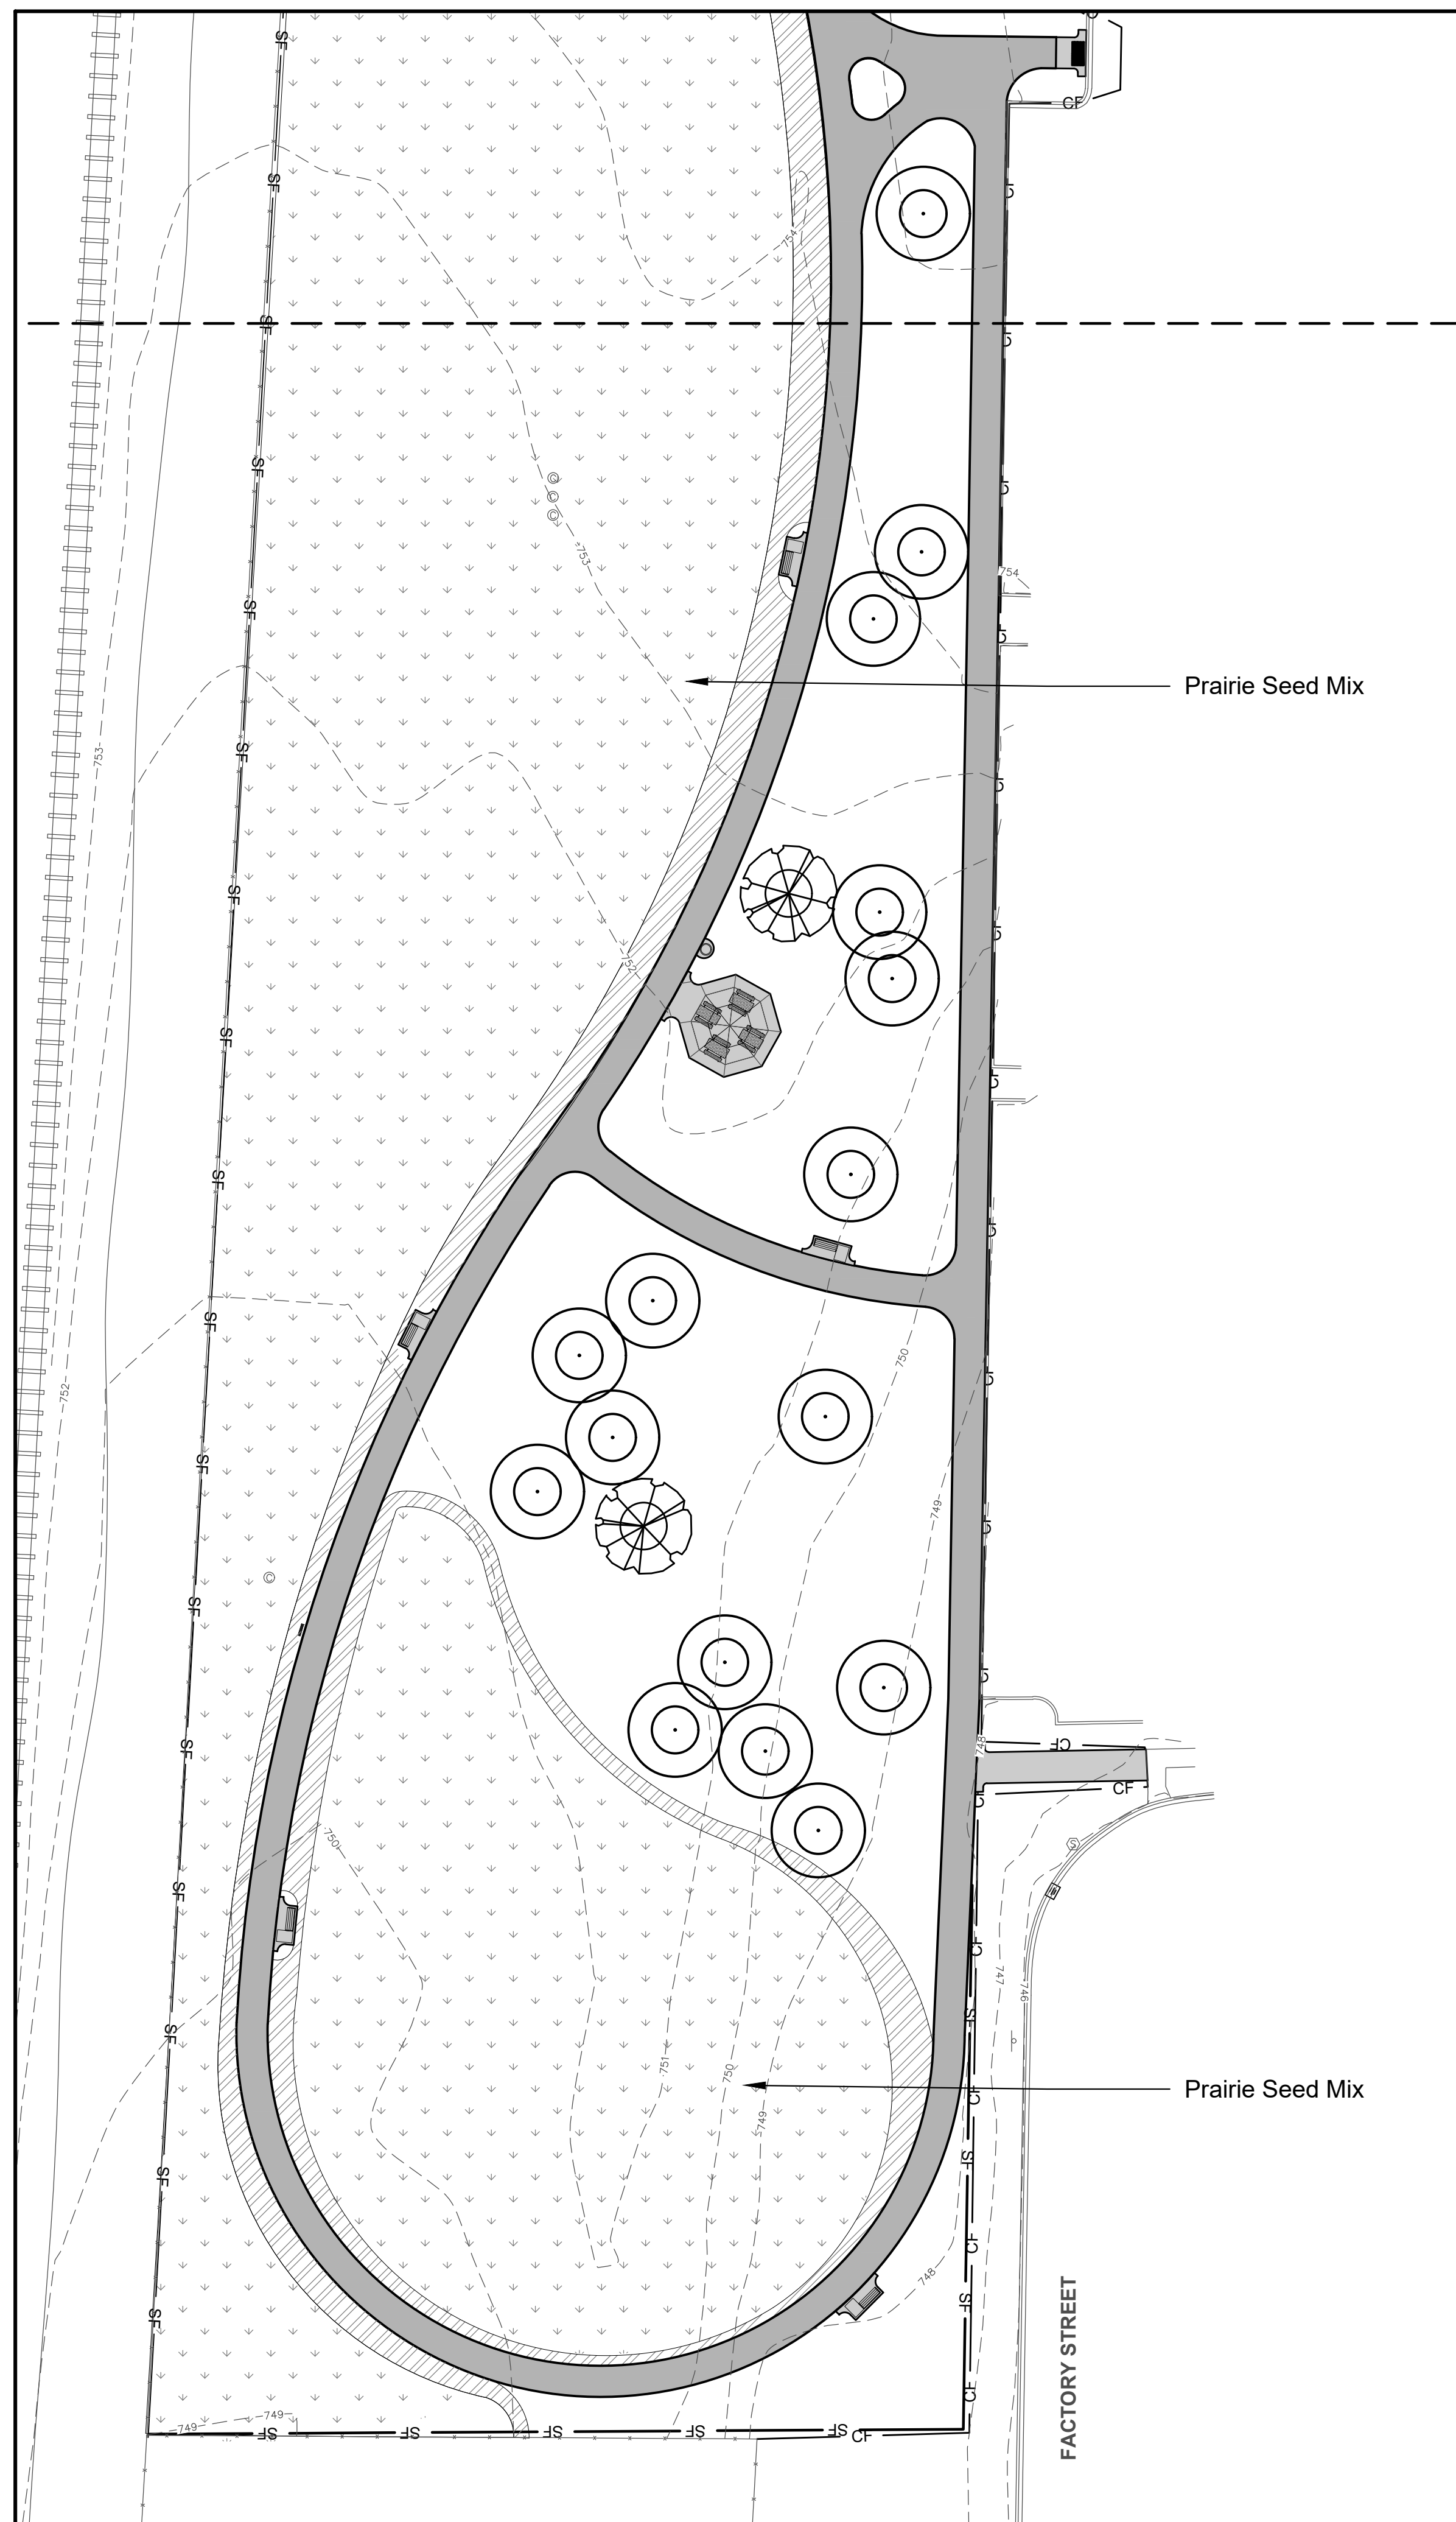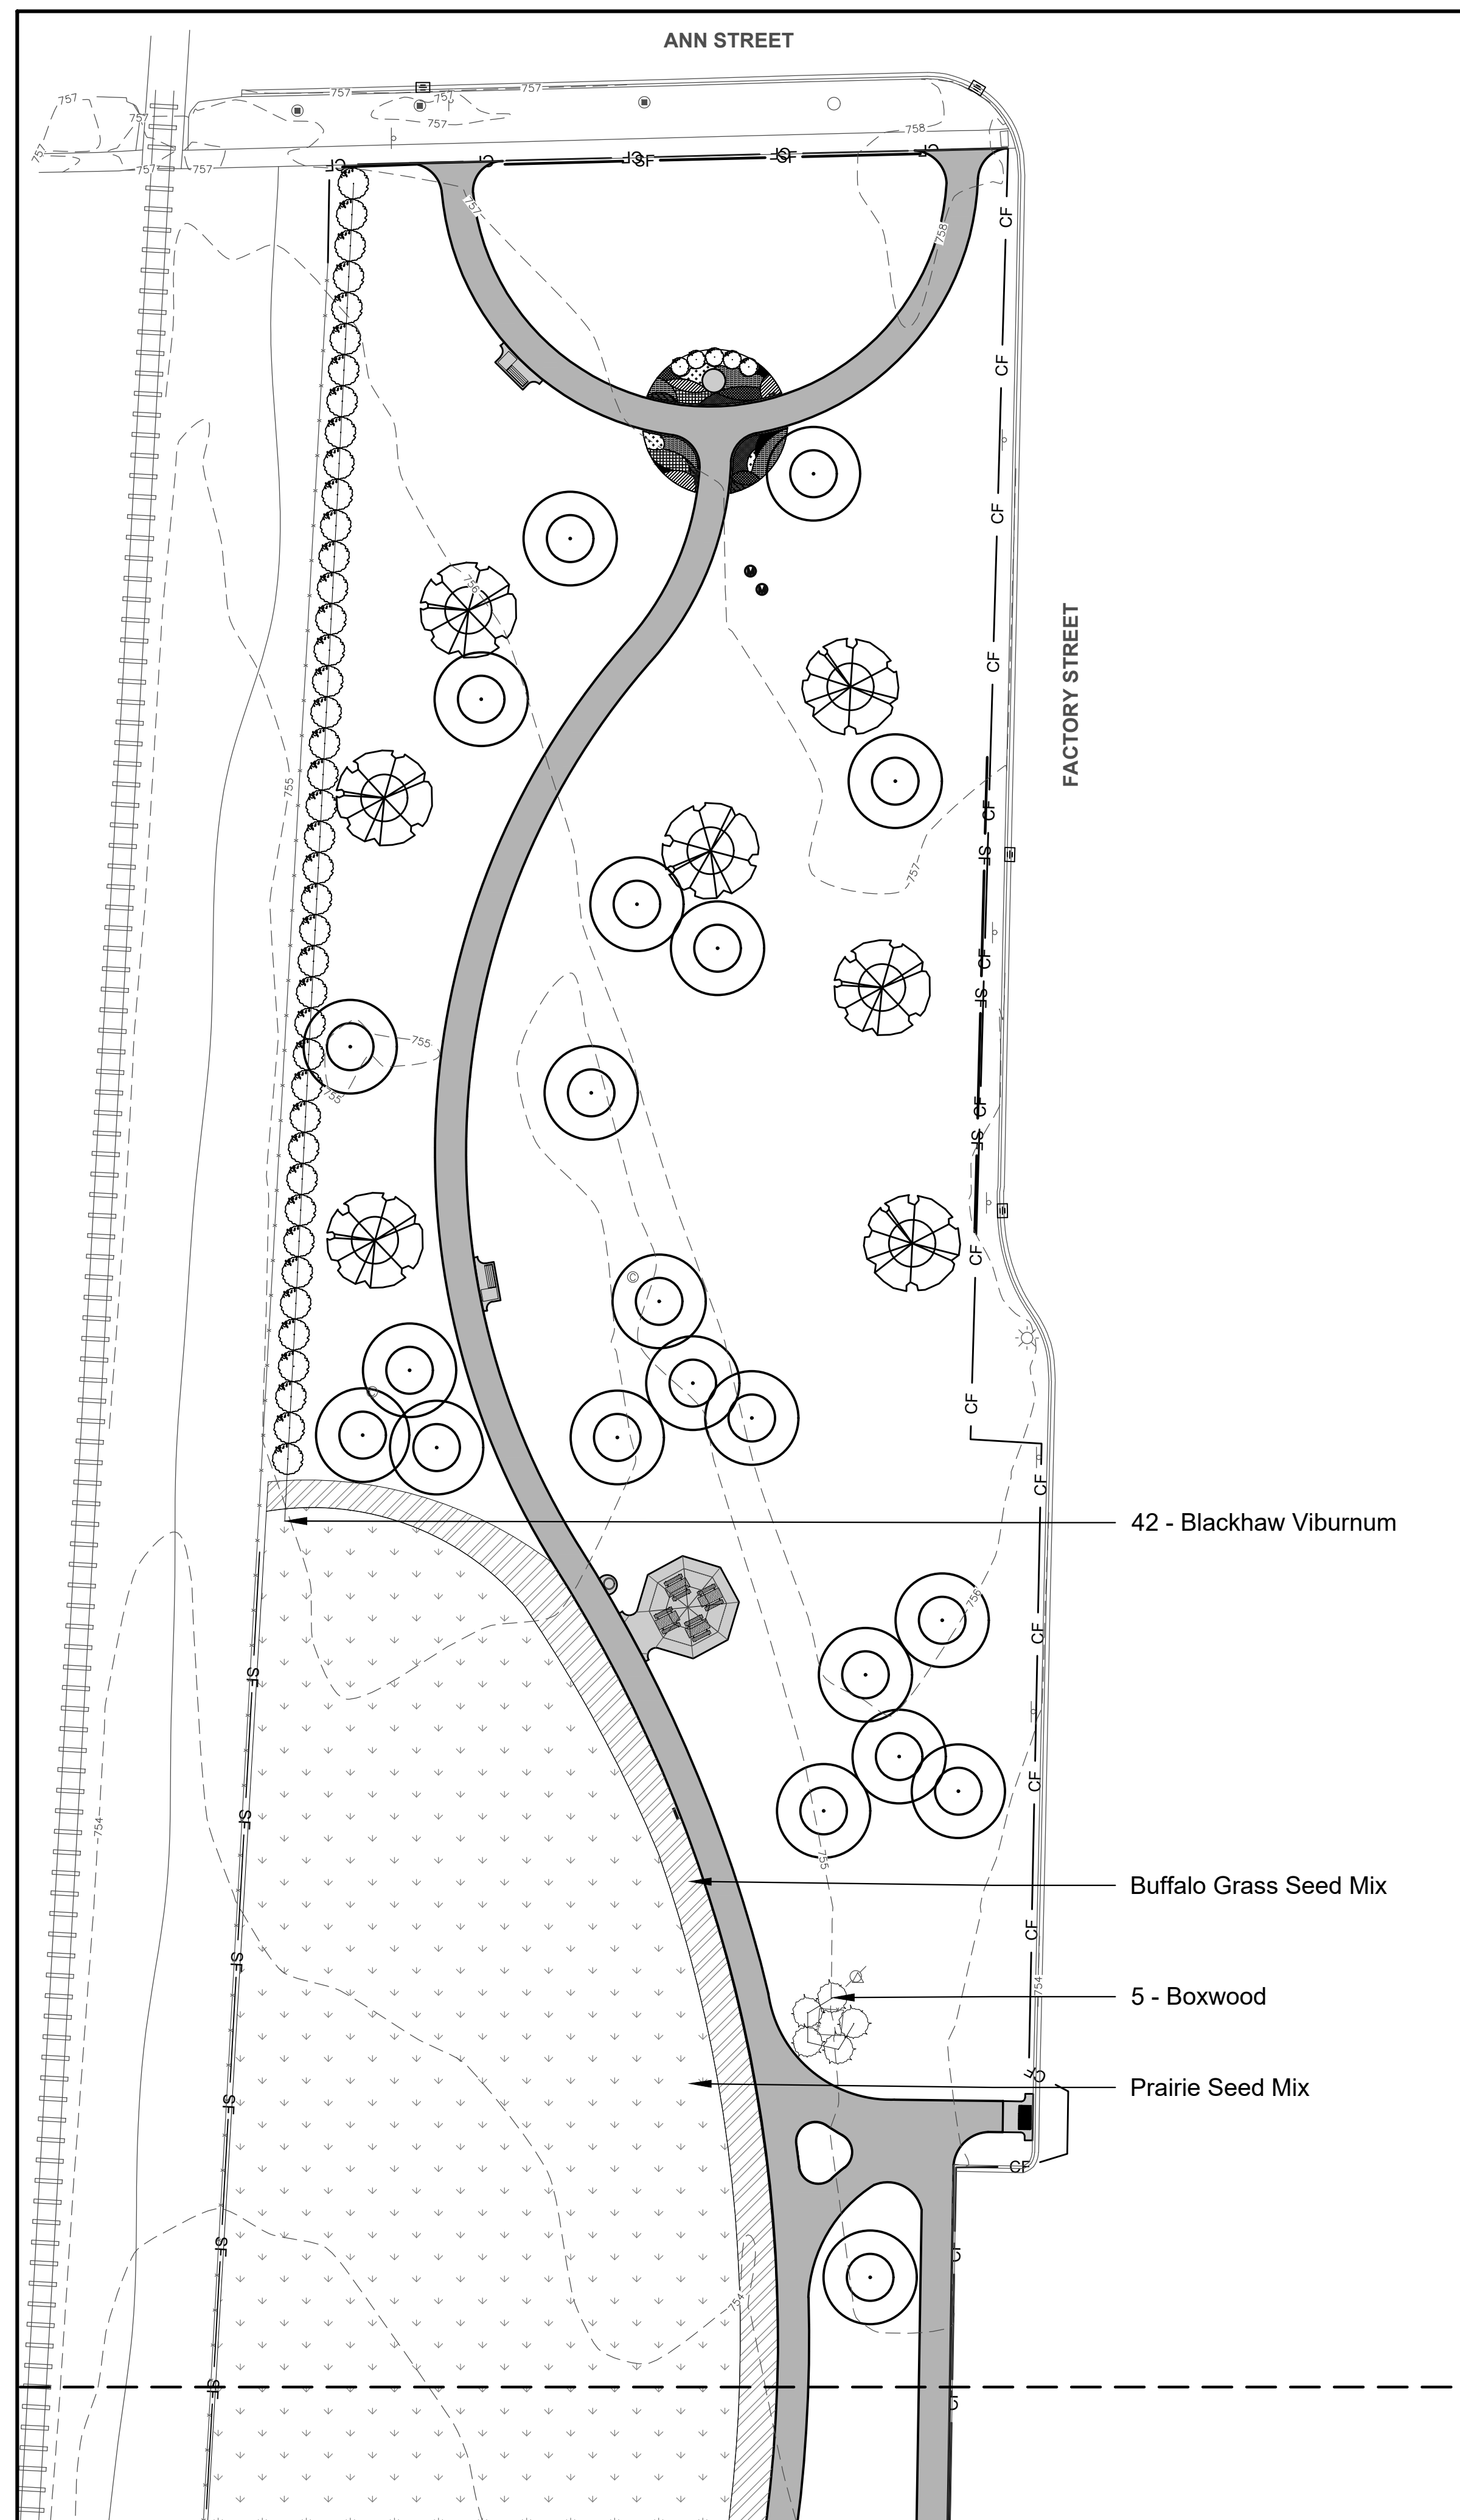

GENERAL NOTES: LANDSCAPE

1. Landscape Notes on Sheet 6.0

LEGEND

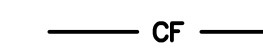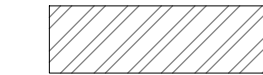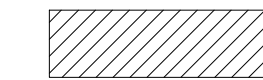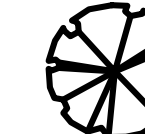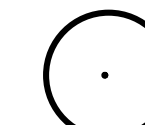

Shade Tree

Ornamental Tree

Perennial and Groundcover (hatch symbol varies)

Prairie Seed Mix

Buffalo Grass Seed Mix

- Construction Fence

Note: See Sheet 8.0 for Landscape Details, and see specifications for the seed mix information.




475 Main Street
West Chicago, IL 60185
Phone: 630-293-2200

PROJECT

West Chicago Community Park Phase 0 Development

253-303 Ann St.
West Chicago, IL 60185

PROJECT TEAM

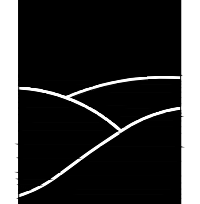

uplandDesign Ltd
Landscape Architecture & Park Planning
Chicago, Illinois 312-350-4088
Plainfield, Illinois 815-254-0091
uplandDesign.com

CIVIL ENGINEERING:

Hey and Associates, Inc.
26575 W. Commerce Drive, Suite
601
Volo, Illinois 60073
IL License 184-002429

SURVEYOR:

JLH Land Surveying inc.
910 Geneva St.
Shorewood, Illinois 60404
Phone: 815-729-4000
ILicense: 184-007120

HABITAT CONSULTING:

Pizzo & Associated Ltd.
17113 Davey Road
Lemont, IL 60439
Phone: 815-495-2300

ORIGINAL ISSUE DATE

Issue for 50% 01MAY2025

REVISIONS

NOT FOR CONSTRUCTION

PROJECT NUMBER 1328

SHEET TITLE

Landscape Plan - North

SHEET NUMBER

6.1



475 Main Street
West Chicago, IL 60185
Phone: 630-293-2200


PROJECT

West Chicago Community Park Phase 0 Development

253-303 Ann St.
West Chicago, IL 60185

PROJECT TEAM

uplandDesign

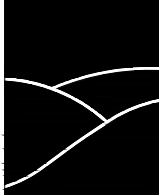

uplandDesign Ltd

Landscape Architecture & Park Planning
Chicago, Illinois 312-350-4088
Plainfield, Illinois 815-254-0091
uplandDesign.com

CIVIL ENGINEERING:

Hey and Associates, Inc.
26575 W. Commerce Drive, Suite 601
Volo, Illinois 60073
IL License 184-002429

SURVEYOR:

JLH Land Surveying inc.
910 Geneva St.
Shorewood, Illinois 60404
Phone: 815-729-4000
ILicense: 184-007120

HABITAT CONSULTING:

Pizzo & Associated Ltd.
17113 Davey Road
Lemont, IL 60439
Phone: 815-495-2300

ORIGINAL ISSUE DATE

Issue for 50% 01MAY2025

REVISIONS

PROJECT NUMBER

1328


SHEET TITLE

Construction Details

SHEET NUMBER


8.0

AUTOCAD2008

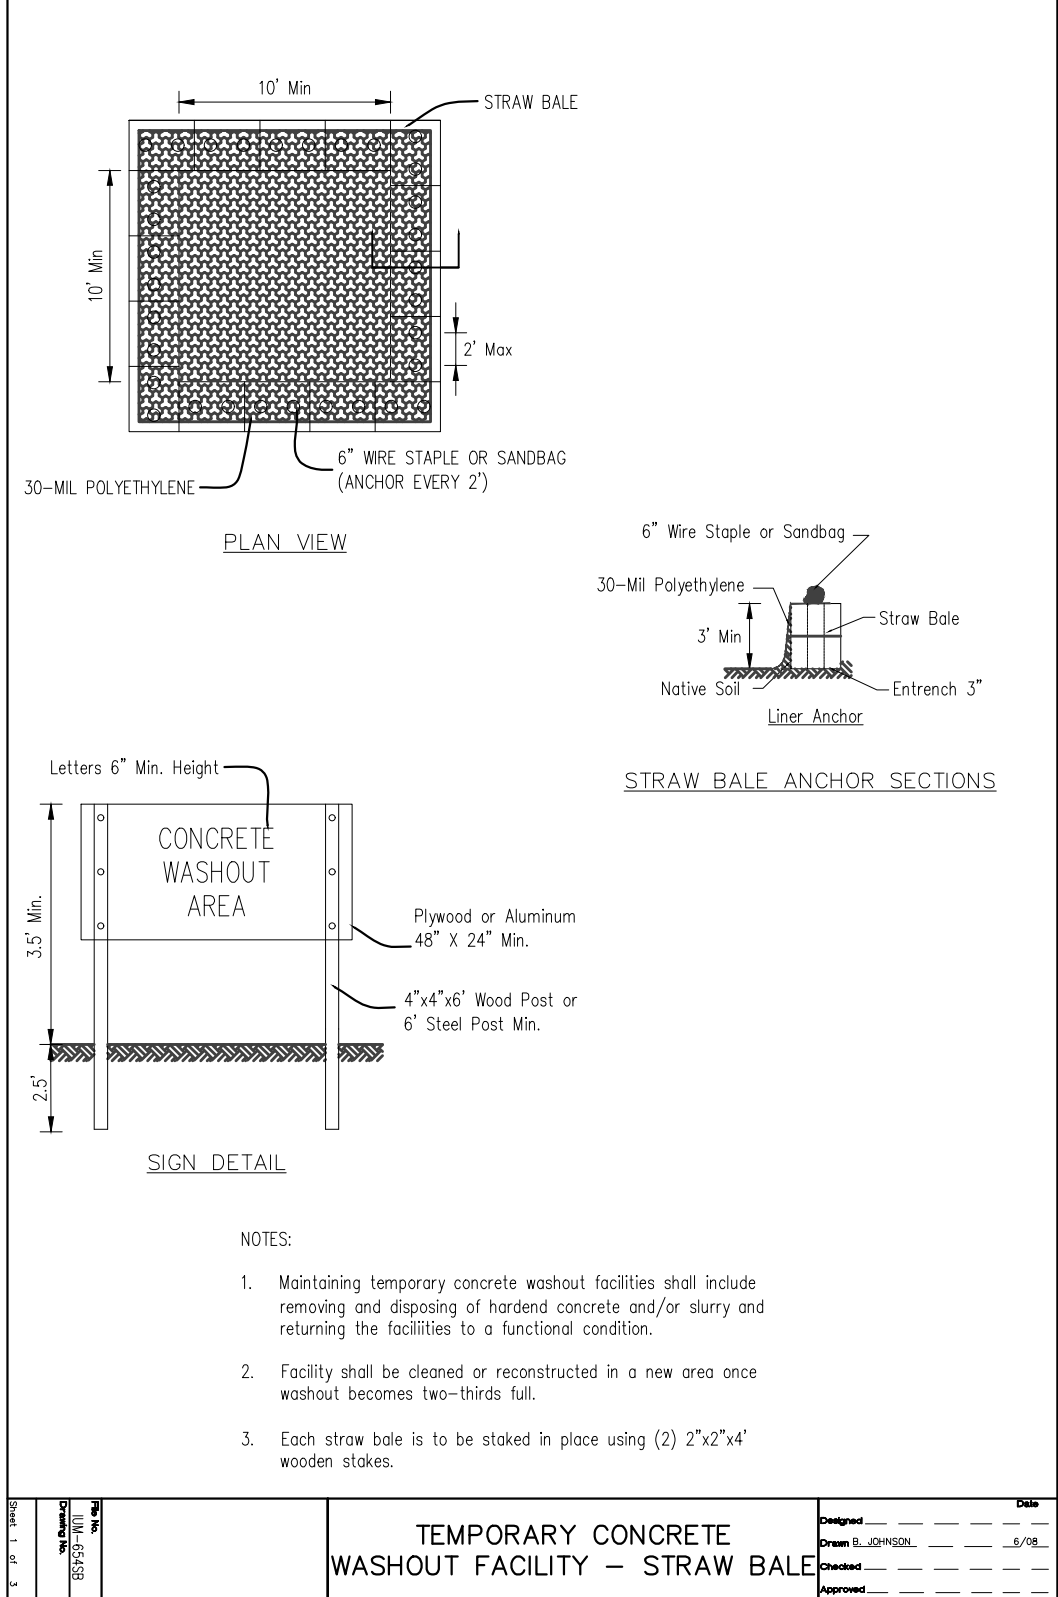



Temporary Concrete Washout

SCALE: NTS d-IUM-654SB-concrete washout_12

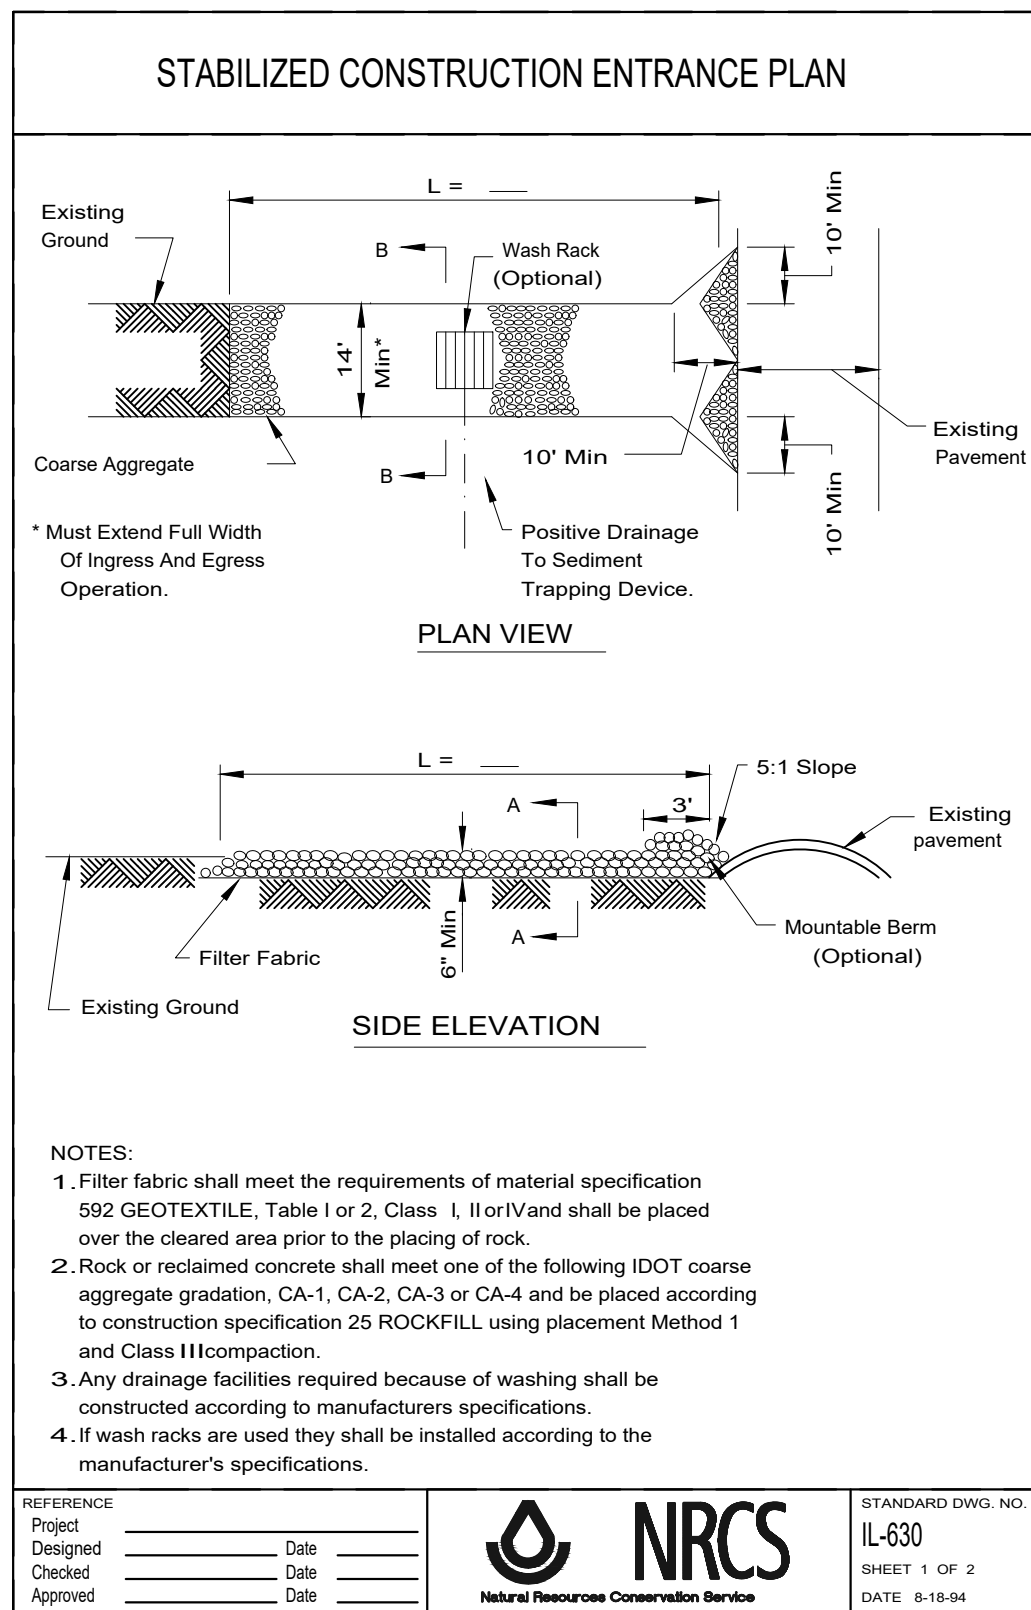


Stabilized Construction Entrance Plan

SCALE: NTS d-NRCS-IL630-construction entrance_12

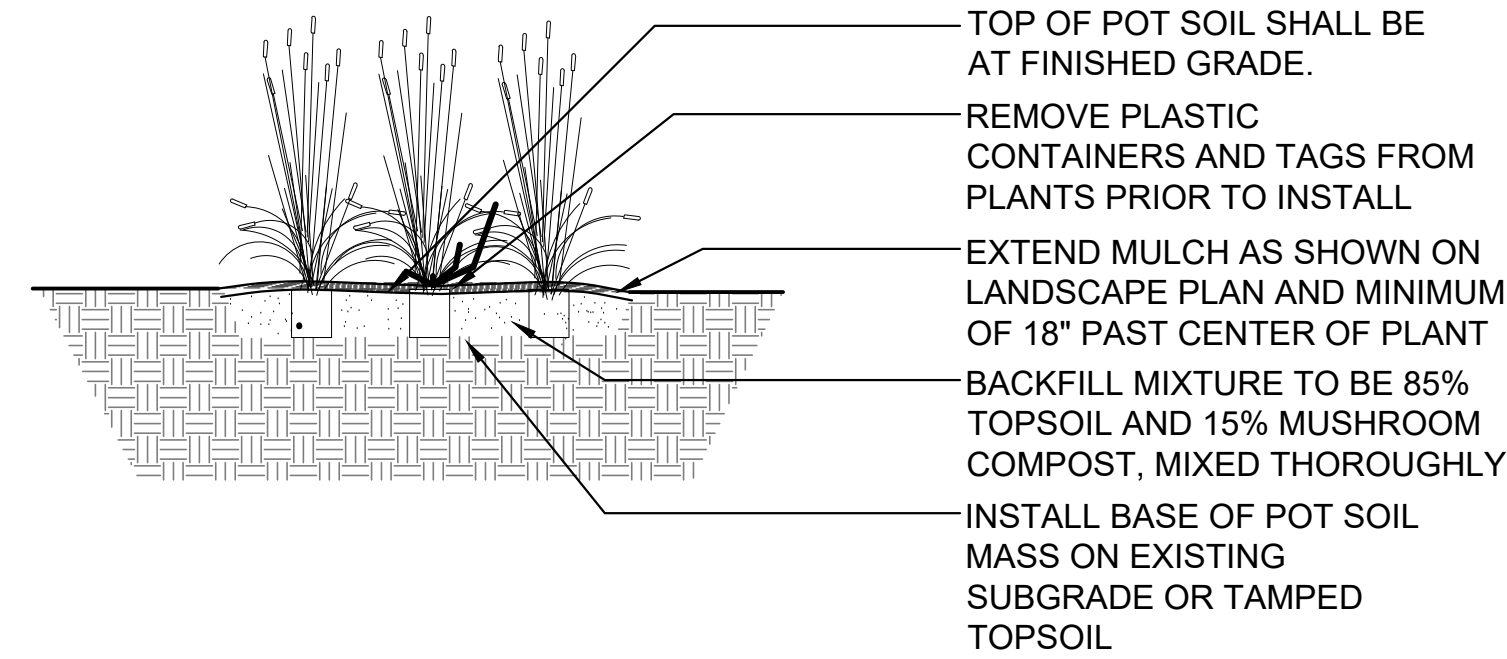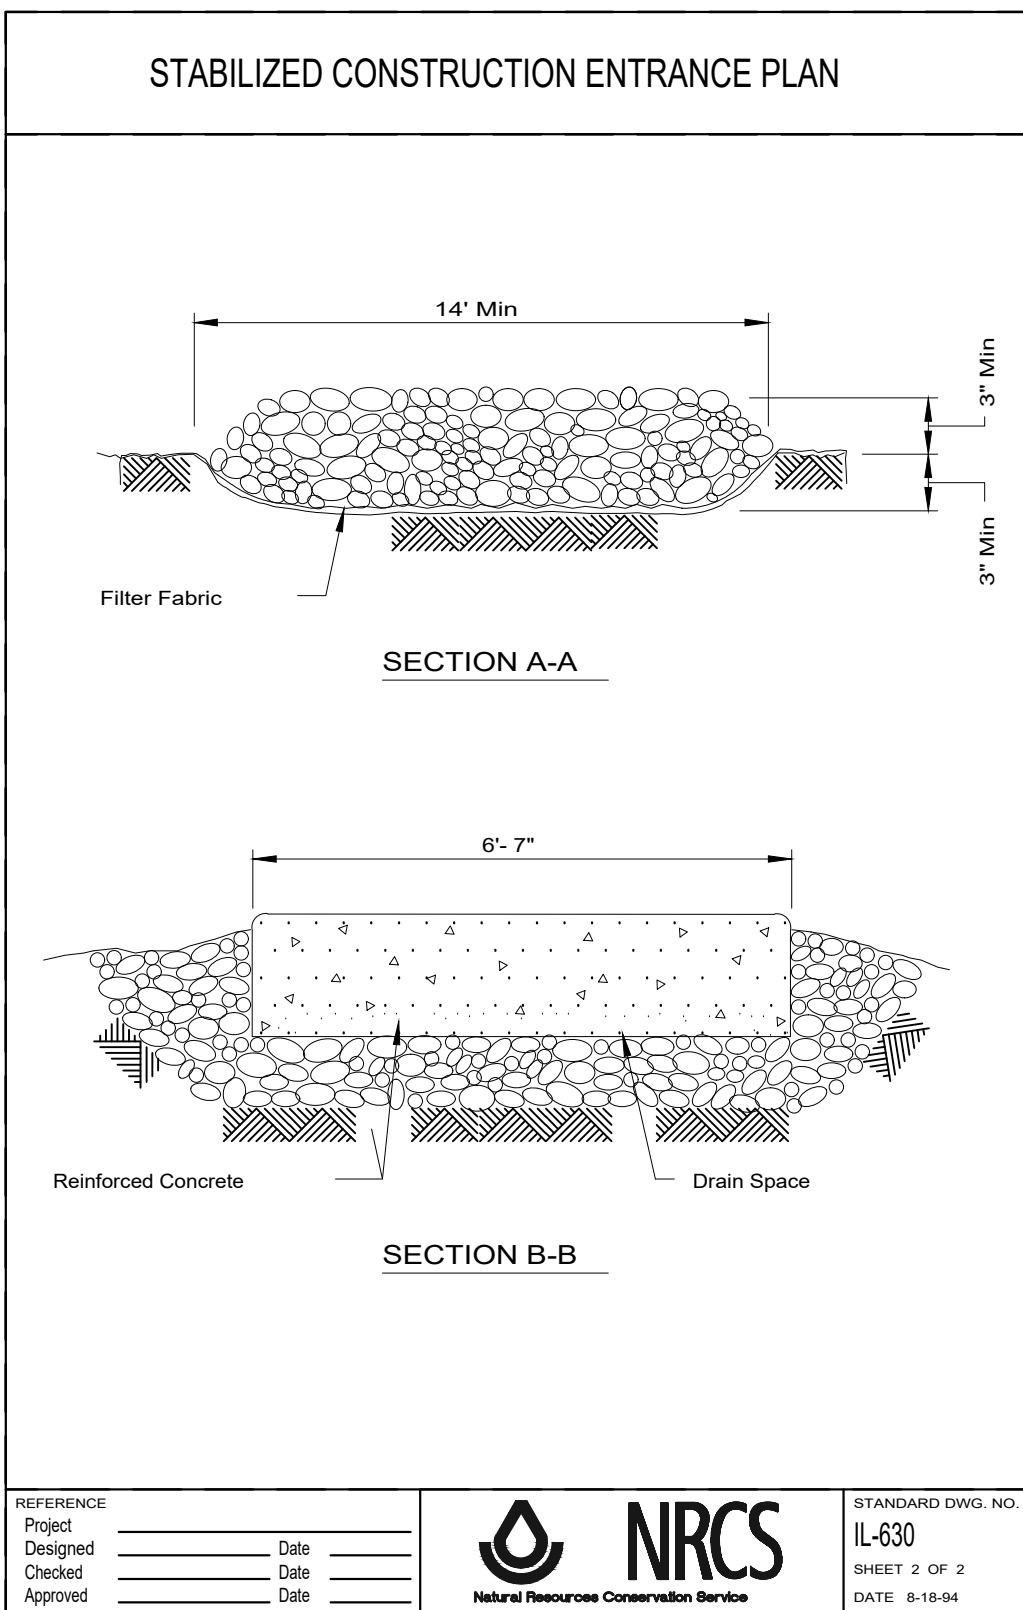


Perennial & Ornamental Grass Installation

SCALE: 1" = 1'-0" d-perennials

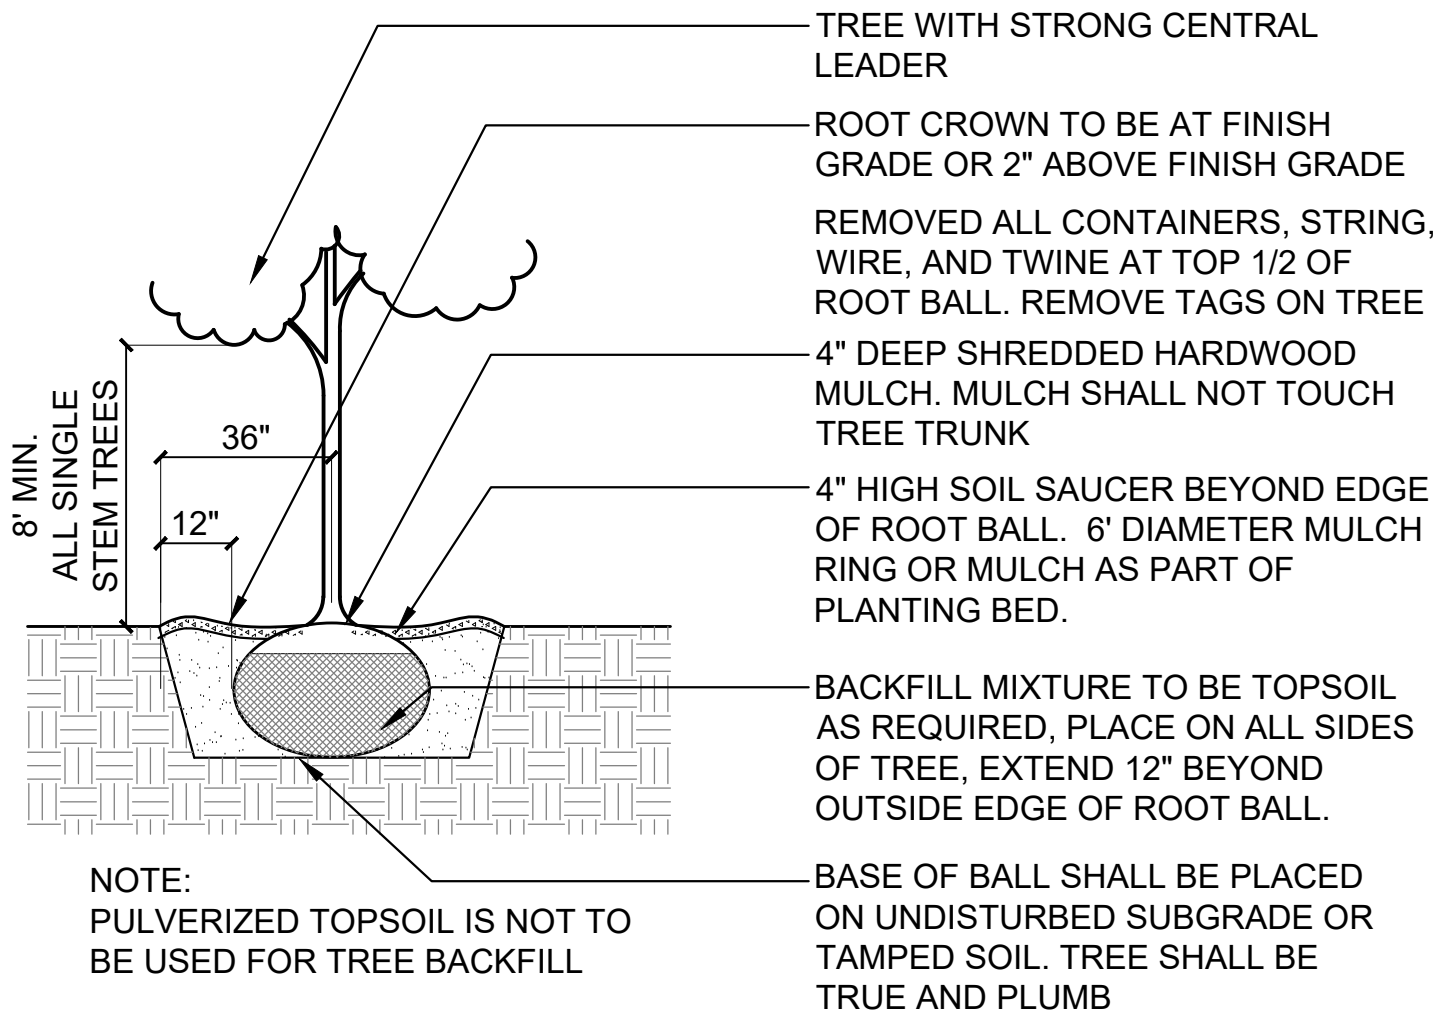

Tree Installation

SCALE: N.T.S. d-plant-tree_12

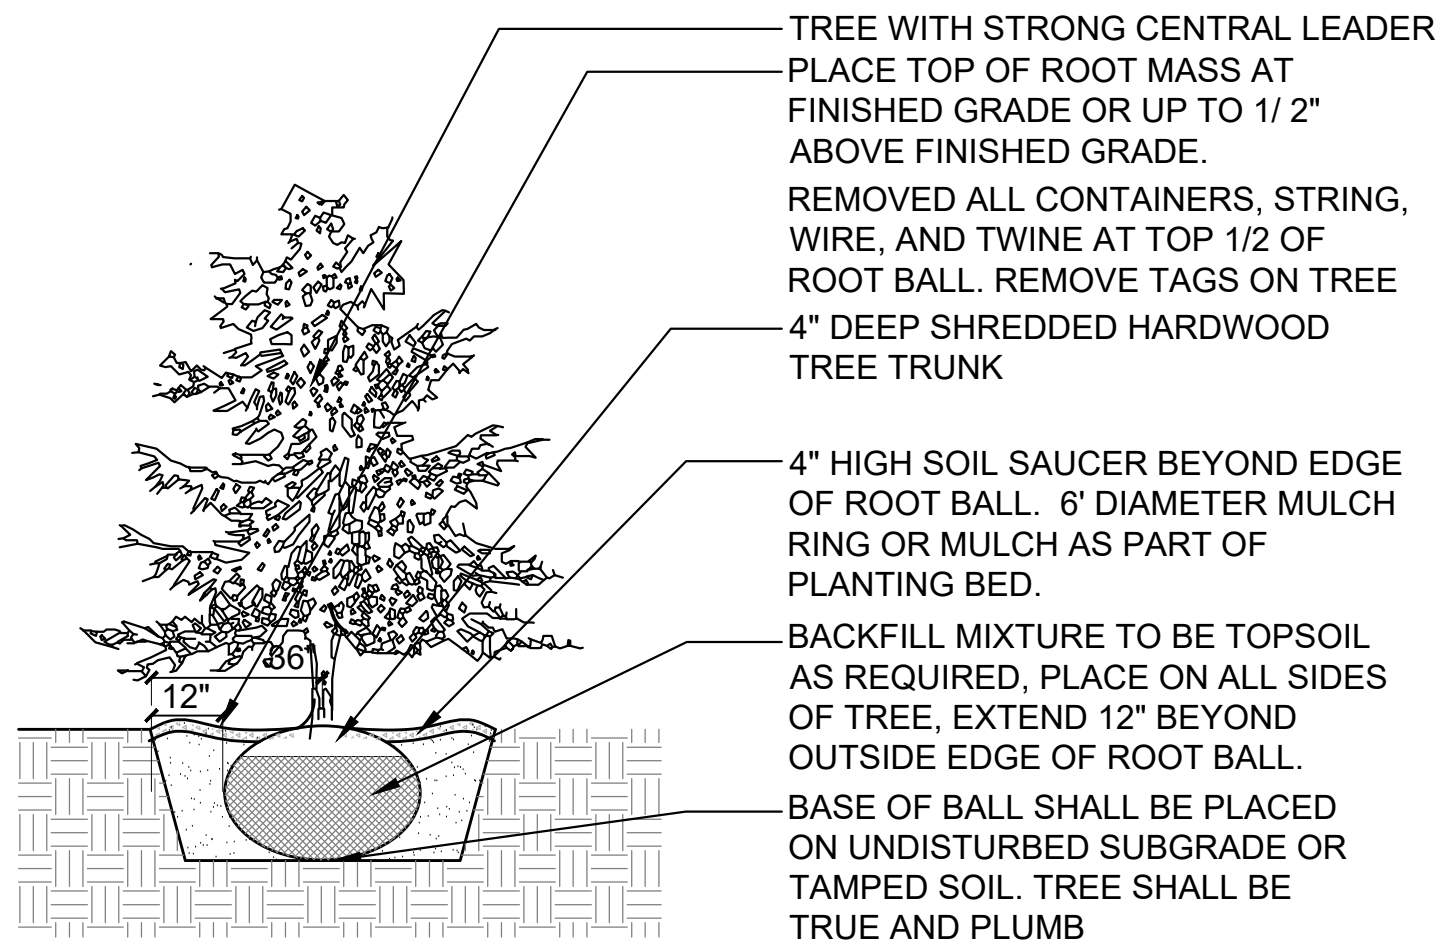

Evergreen Installation

SCALE: N.T.S. d-plant-evergreen_12



uplandDesign Ltd
park planning and landscape architecture



West Chicago Park Phase 0

City of West Chicago
50% Review Meeting




Meeting Agenda

1. Plan Adjustments
2. Amenities Review




Phase 0 Elements

1. Gazebos
2. Entry Sculpture
3. North Trail System
4. Native Landscaping

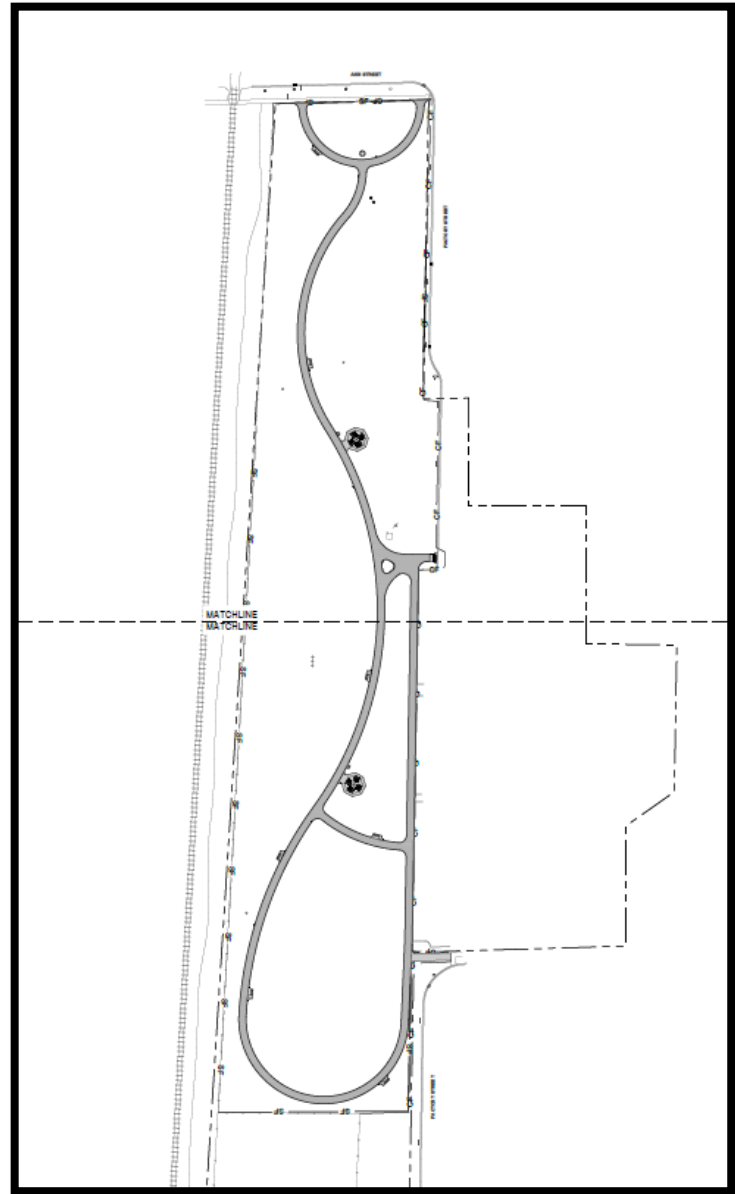


Master Plan


- 20' Octagonal Gazebos
 - Different Colors
- Stained Tongue and Groove paneling
- Surface Mount
- Lighting:
 - Solar Light
 - USB Outlets
- No Cupola

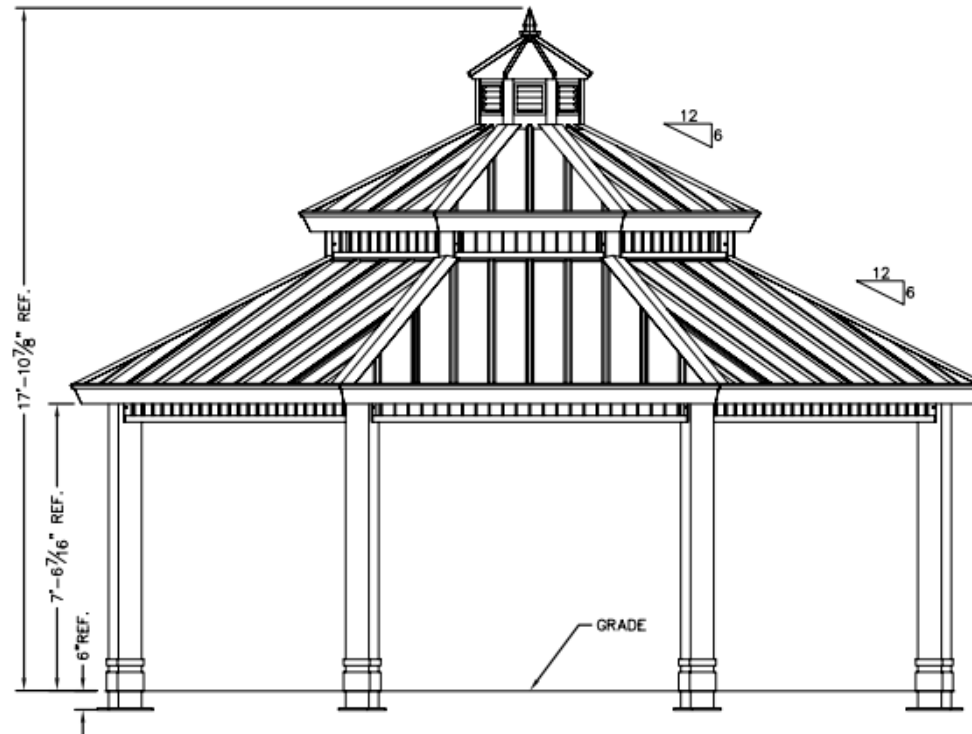

North Shelter

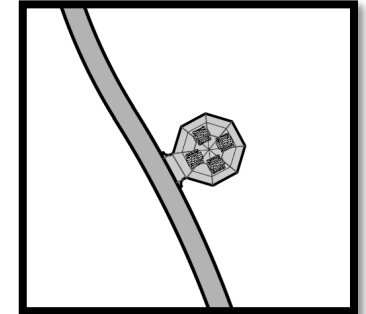

South Shelter

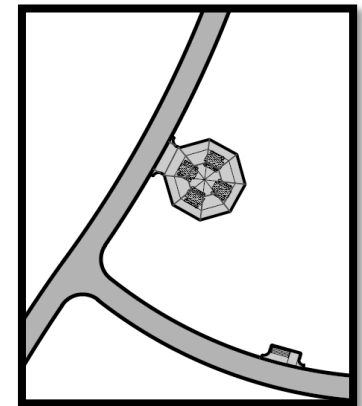


Picnic Shelter Gazebo - ICON

Standard Steel Roof Colors

Kynar 500 coated roof panels with 24-gauge Galvalume substrate. The underside of the roofing material is a standard white wash color.



Powder Coat Colors

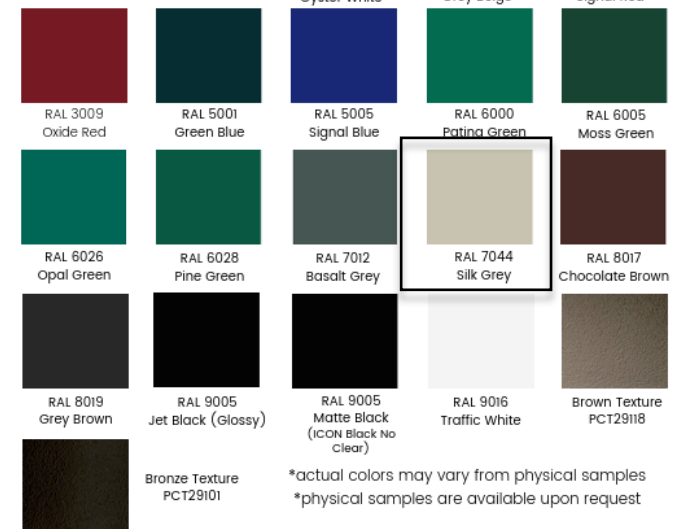



Picnic Shelter Gazebo - ICON Colors

- Benches: 7 Surface Mount along North Trail
- Tables: 3 Standard, 1 ADA Per Shelter
- Litter Receptacles: 1 Per Shelter





Site Furniture

- Entry Butterfly Sculpture

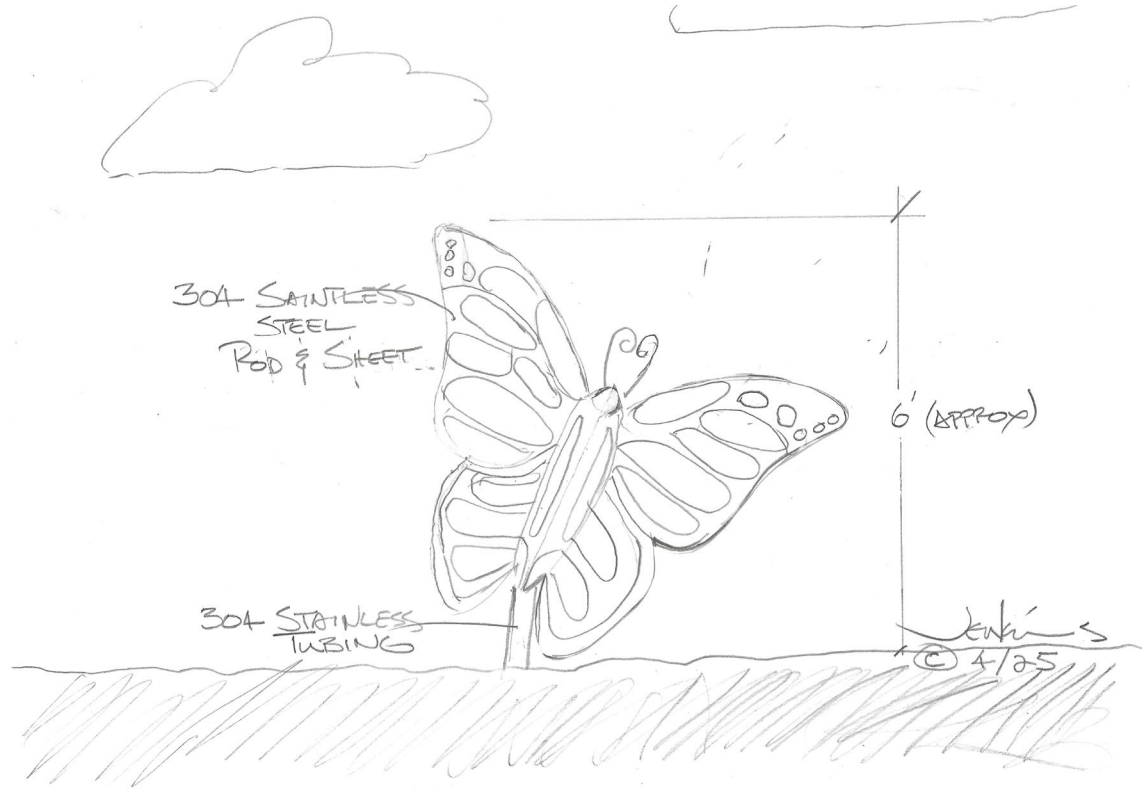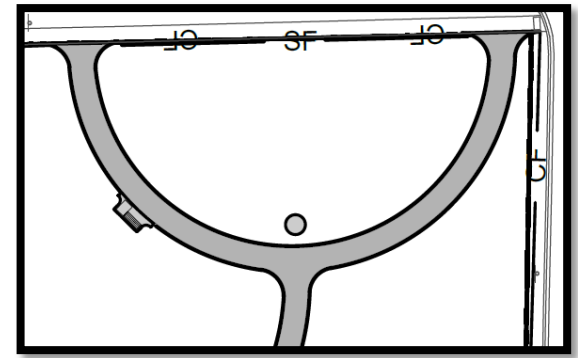

Entry Sculpture


- Monarch Waystation:
 - Native Perennials
 - Signage

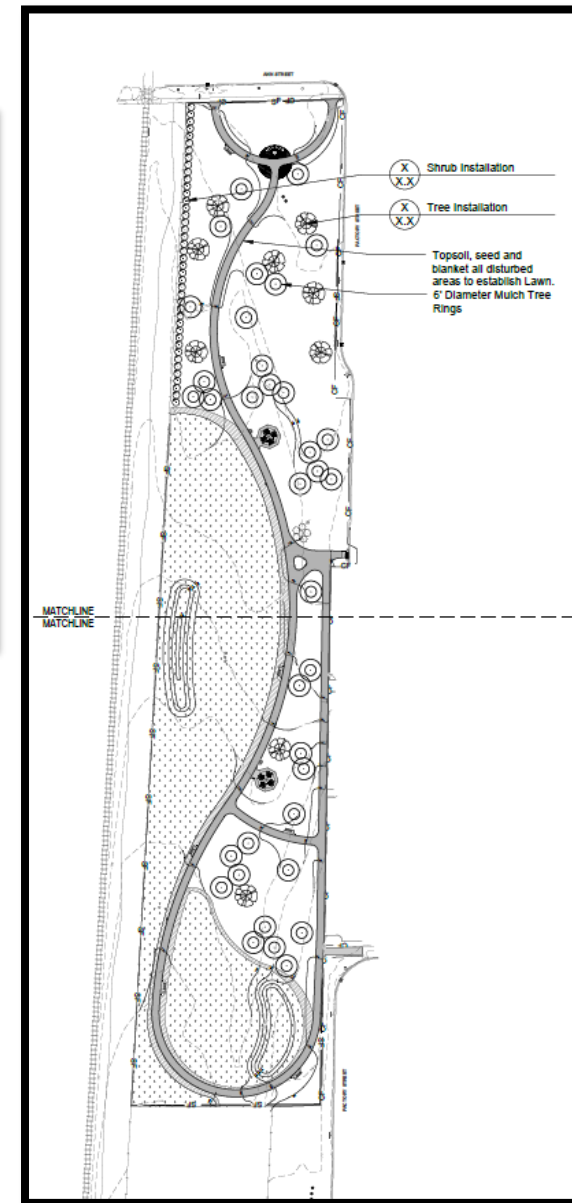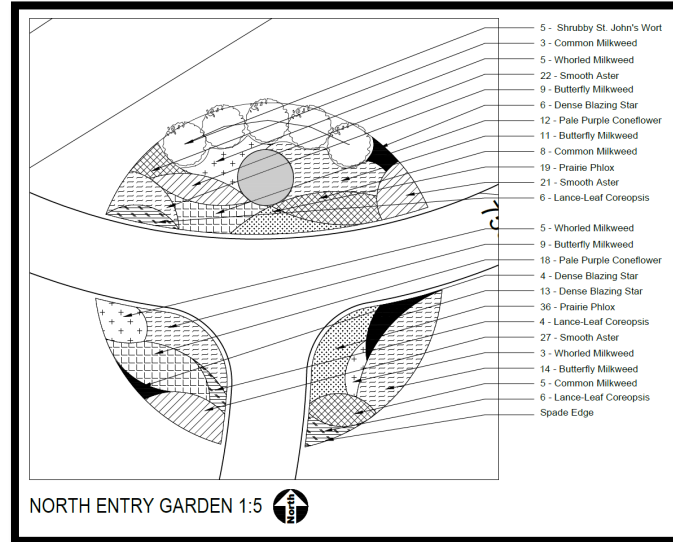

Deciduous Shrubs - Balled and Burlap			
5	24" ht. x 24" wt.	<i>Hypericum prolificum</i>	Shrubby St. John's Wort
42	24" ht. x 24" wt.	<i>Viburnum prunifolium</i>	Blackhaw Viburnum
47	Total		
Perennials - Entry Garden			
16	#1 Cont.	<i>Asclepias syriaca</i>	Common Milkweed
43	#1 Cont.	<i>Asclepias tuberosa</i>	Butterfly Milkweed
0	#1 Cont.	<i>Asclepias tuberosa</i> 'Hello Yellow'	Hello Yellow Butterfly Milkweed
13	#1 Cont.	<i>Asclepias verticillata</i>	Whorled Milkweed
70	#1 Cont.	<i>Aster laevis</i>	Smooth Aster
16	#1 Cont.	<i>Coreopsis lanceolata</i>	Lance-leaf Coreopsis
30	#1 Cont.	<i>Echinacea pallida</i>	Pale Purple Coneflower
23	#1 Cont.	<i>Liatris spicata</i>	Dense Blazing Star
55	#1 Cont.	<i>Phlox pilosa</i>	Prairie Phlox
0	#1 Cont.	<i>Solidago rugosa</i> 'Fireworks'	Fireworks Goldenrod
266	Total		


Trail System and Native Landscaping

- Prairie:
 - Coordinating species with Pizzo
 - **Prairie Species**
 - **West of Path**
 - **Prairie Species**
 - **East of Path**
 - Educational Signage
 - Berms

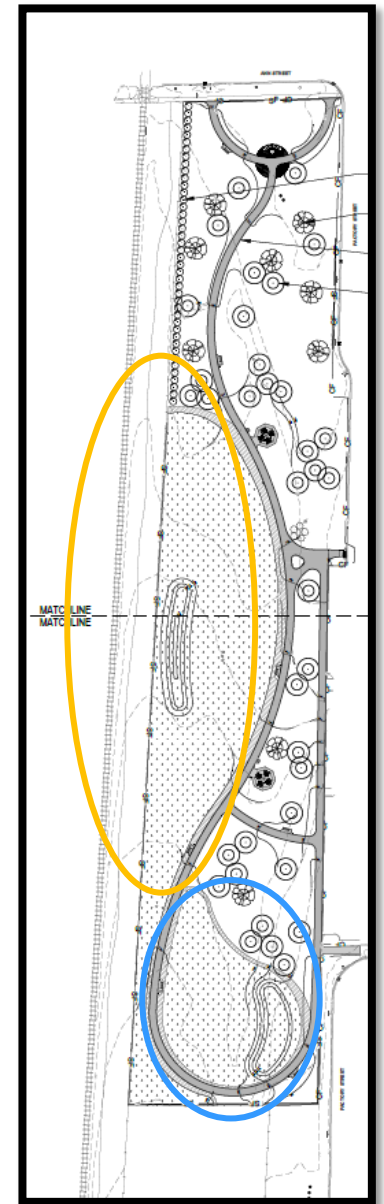

Trail System and Native Landscaping

- Trees
 - 38 Shade Trees
 - 7 Evergreen Trees
- Depressional Area
 - Wet Prairie Species
- Coordinating species with Pizzo
- Trail Adjustment away from underpass

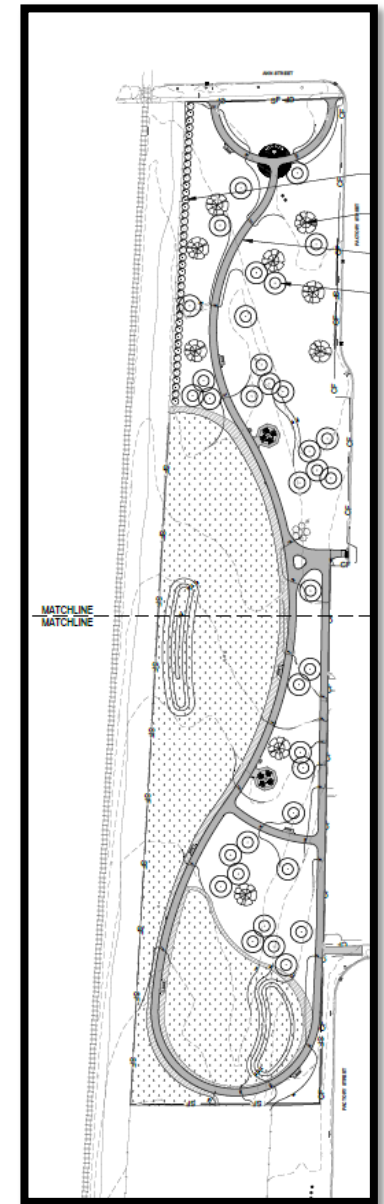

Trail System and Native Landscaping