

**UTILITY LEGEND:**

	EXISTING STORM SEWER
	EXISTING SANITARY SEWER
	EXISTING WATERMAIN
	PROPOSED STORM SEWER
	PROPOSED SANITARY SEWER
	PROPOSED WATERMAIN

DRAWN BY JBH  
 CHECKED BY KCV

SCALE 1"=200'  
 DATE 02/10/12

REVISIONS		
NO.	DATE	DESCRIPTION


**CITY OF WEST CHICAGO**  
 475 MAIN STREET  
 WEST CHICAGO, IL 60185  
 PHONE: 630-293-2255  
 FAX: 630-293-2971

**thomas**  
 engineering group  
 service of the highest grade.  
 thomas engineering group, llc  
 238 south kenilworth avenue  
 suite 100  
 oak park, il 60302  
 phone: 855-533-1700

SPECIAL SERVICE AREA 2

SUB-AREA PLAN  
 INDUSTRIAL DRIVE

PAGE NO.  
 28 OF 64

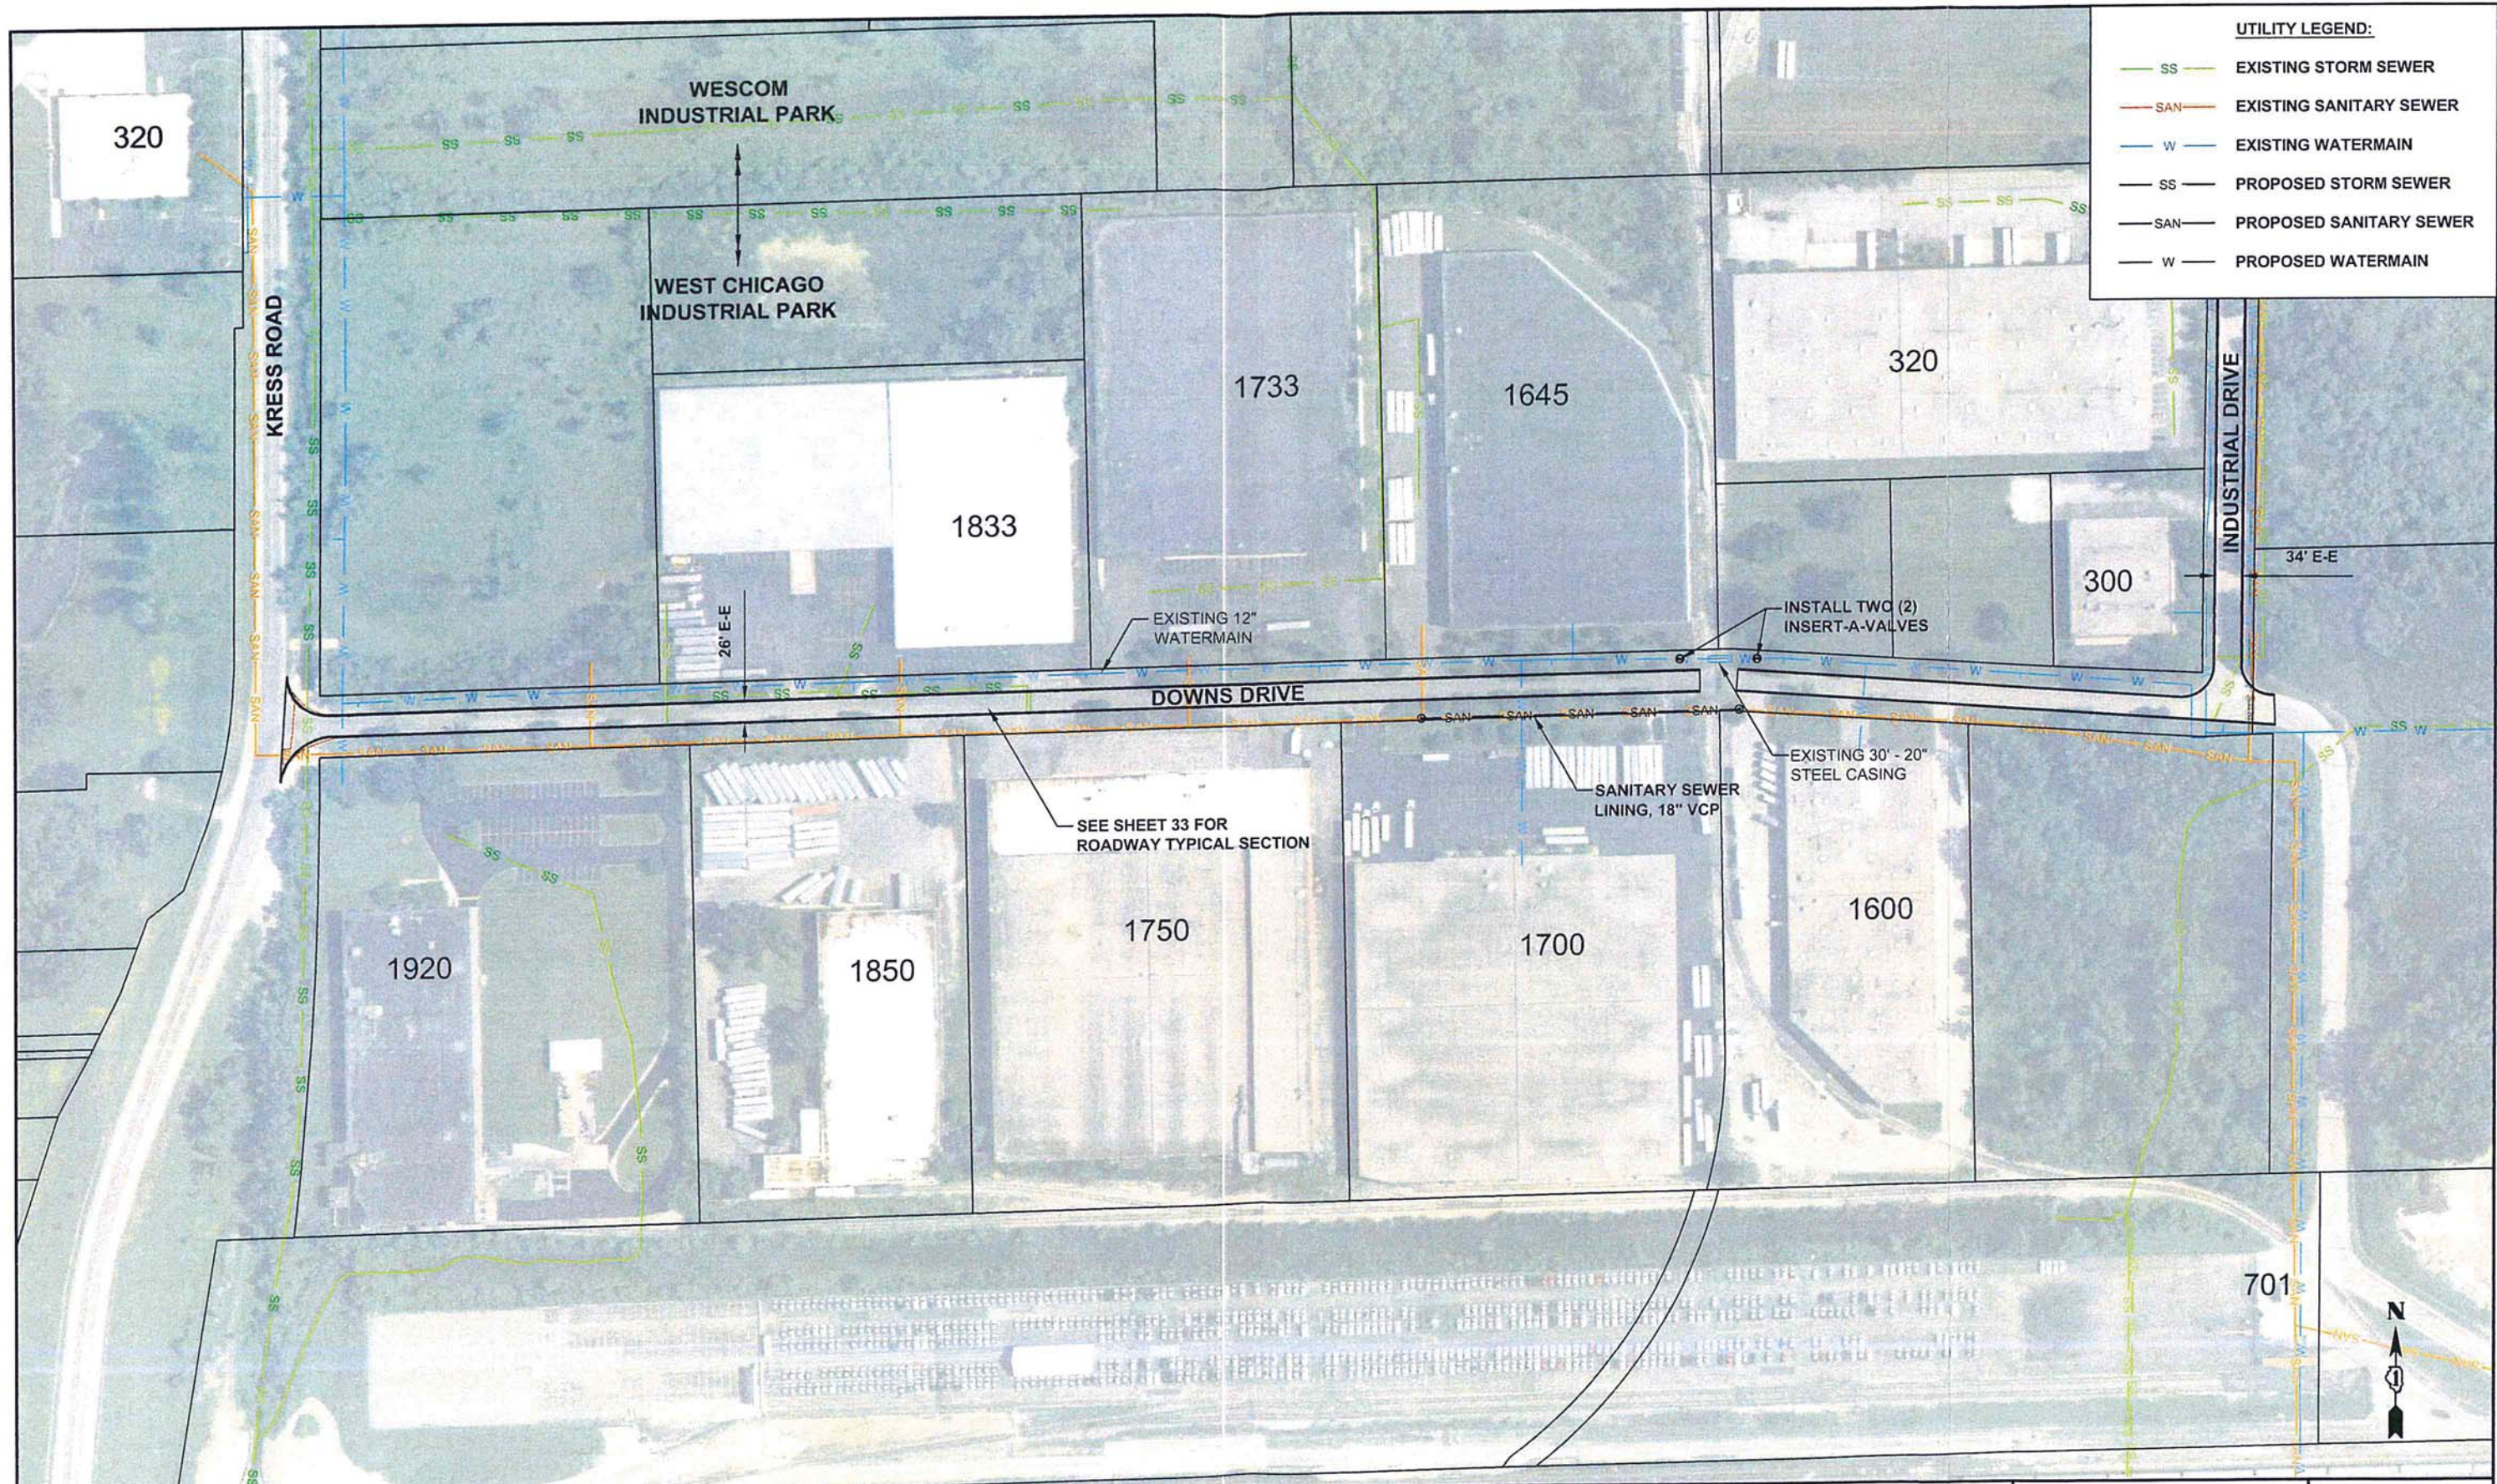

**UTILITY LEGEND:**

	EXISTING STORM SEWER
	EXISTING SANITARY SEWER
	EXISTING WATERMAIN
	PROPOSED STORM SEWER
	PROPOSED SANITARY SEWER
	PROPOSED WATERMAIN

DRAWN BY JBH  
 CHECKED BY KCV

SCALE 1"=200'  
 DATE 02/10/12

REVISIONS		
NO.	DATE	DESCRIPTION

**CITY OF WEST CHICAGO**  
 475 MAIN STREET  
 WEST CHICAGO, IL 60185  
 PHONE: 630-293-2255  
 FAX: 630-293-2971

**thomas**  
 engineering group  
*service at the highest grade.*  
 thomas engineering group, llc  
 238 south kenilworth avenue  
 suite 100  
 oak park, il 60302  
 phone: 855-533-1700

SPECIAL SERVICE AREA 2

SUB-AREA PLAN  
 DOWNS DRIVE

PAGE NO.  
29 OF 64