



City of West Chicago
Community Development Department
475 Main Street, West Chicago, IL 60185
Phone: (630) 293-2200 x 131 / FAX: (630) 293-1257
**APPLICATION FOR PLAN EXAMINATION
& BUILDING PERMIT**

Permit Number: 2020010

Date Received: 12/1/20

Permit Fee: \$

Approved:

Homeowner's Association?

(Project Address)

(Subdivision)

(Zoning) (Lot Number) (P.I.N.)

(Property Owner)

West Chicago IL 60185
(City, State Zip)

(Name of Applicant)

(Phone and FAX)

(Address)

(Email Address)

none

(General Contractor)

(Address)

(Phone)

(Electrical Contractor)

(Address)

(Phone)

(Plumber)

(Address)

(Phone)

(Roofer)

(Address)

(Phone)

WORK TO BE DONE:

- ☐ Addition to existing building
- ☐ Remodel
- ☐ Driveway (new or repair)
- ☐ Plumbing (only)
- ☐ Water meter (lawn sprinkler)
- ☐ Other:

- ☐ Patio
- ☐ New building
- ☐ Siding
- ☐ Electric (only)
- ☐ Water meter (replacement)
- ☐ Shed

TYPE OF STRUCTURE:

- ☐ Single family (detached)
- ☐ Townhouse
- ☐ Commercial
- ☐ Industrial
- ☐ Other: Greenhouse

SUBMITTING WITH APPLICATION: ☐ Survey ☒ Building Plan

ESTIMATED TOTAL COST OF PROJECT: \$ 7000

STATEMENT OF APPLICANT:

I hereby certify that the above statements are true and accurate, agree to comply with the provisions of the Ordinances of the City of West Chicago, affirm that the proposed work is authorized by the owner of record, and that I have been authorized by the owner to make this application as his/her agent.

(Signature of Applicant)

(Print Name)


11 / 30 / 2020
(Date)

CITY # 7

BLDG DEPT COPY

Greenhouse Construction Elevation

APPROVED
SUBJECT TO COMPLIANCE
WITH THE CITY OF WEST CHICAGO, IL
CODES
DATE
BY
PERMIT #

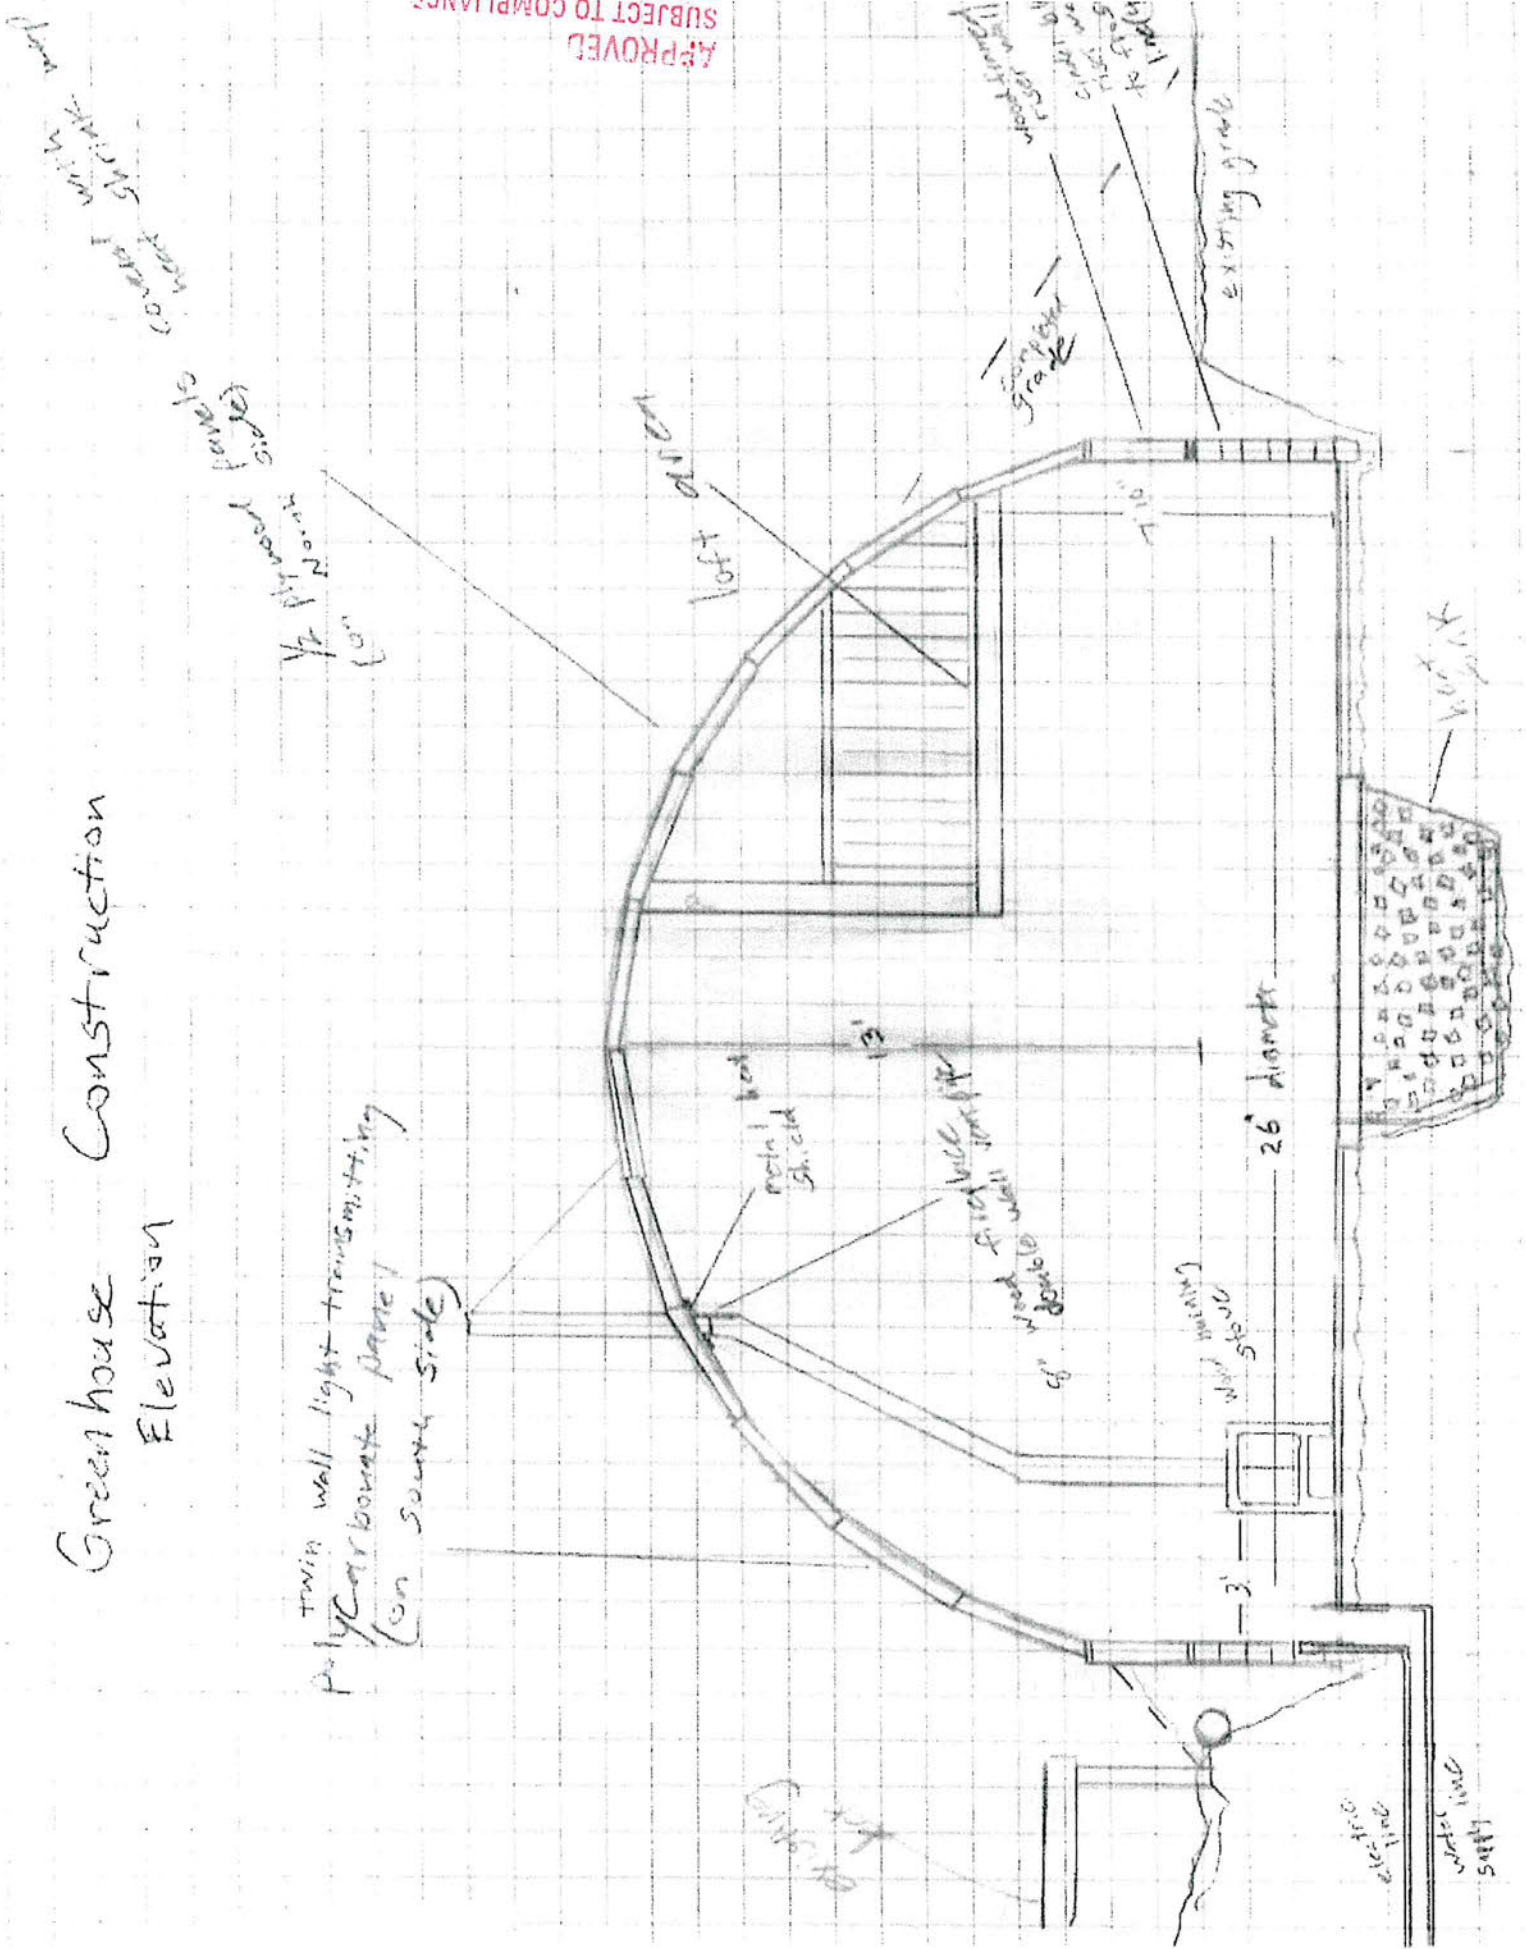


Greenhouse Construction floor plan


26' diameter dome
geodesic 3/8" 15x1 wall
on 5' 5"

2x6 dome frame
covered with plywood
and polycarbonate
panels

3x6x5
curved beam

Existing
Deck

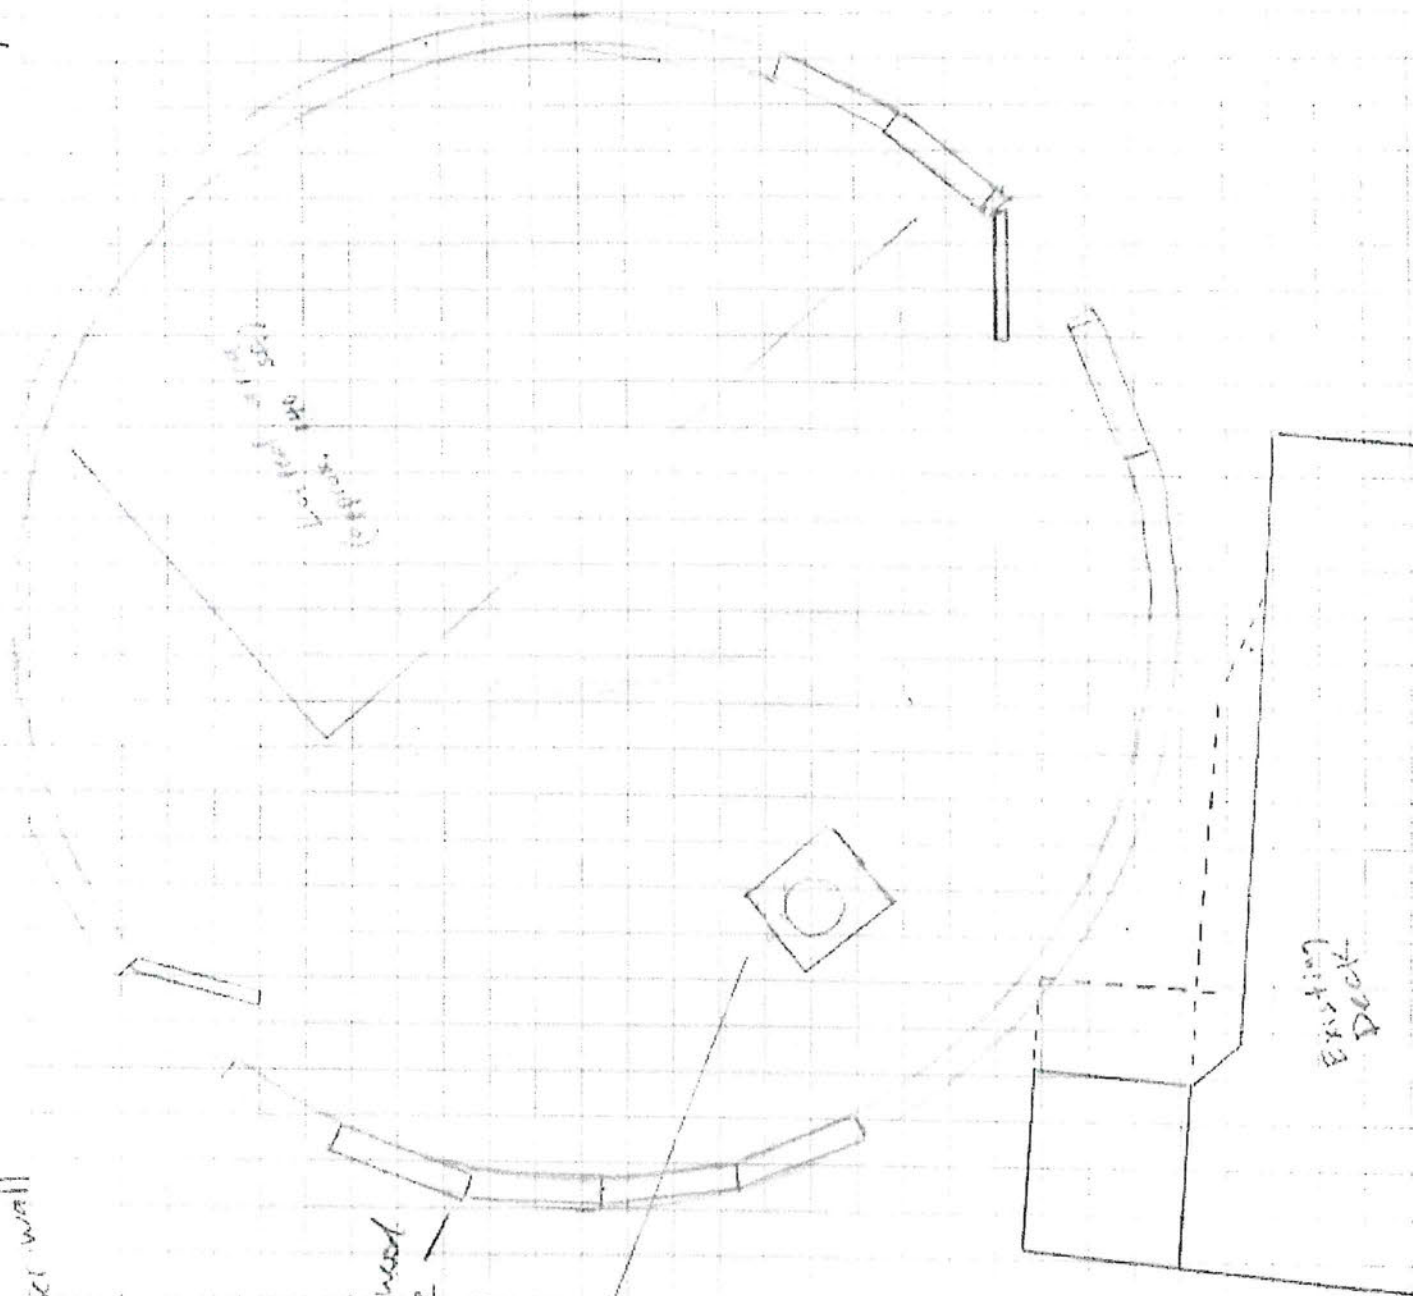

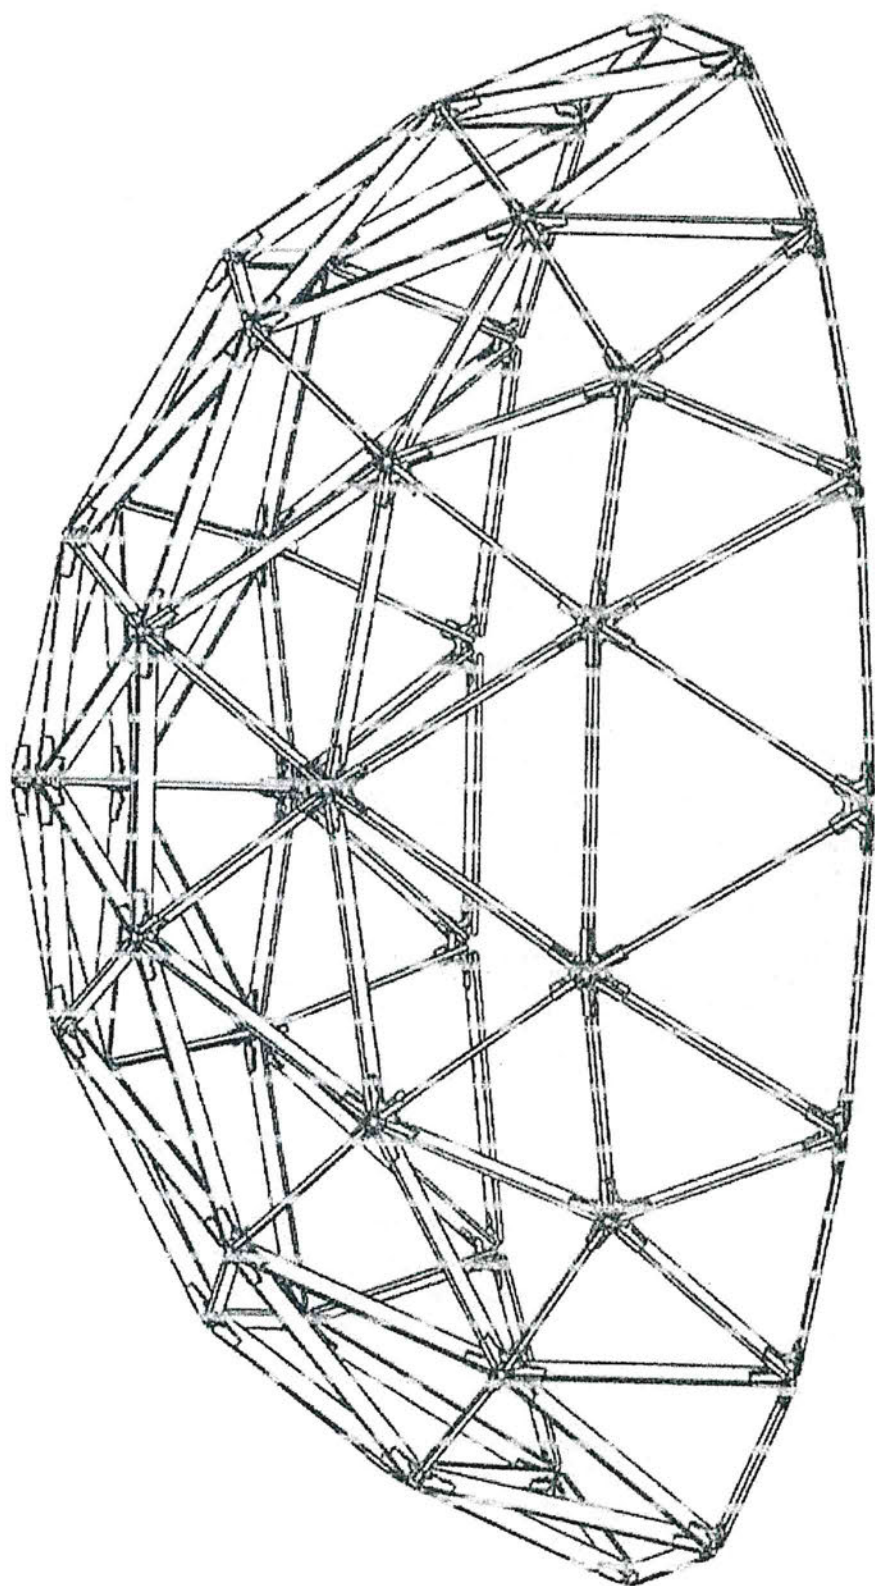

17. Add additional side fasteners and check that all fasteners are tight.

PLAT OF SURVEY

LOTS 8 AND 9 AND THE VACATED ALLEY ADJACENT TO SAID LOTS IN BLOCK 2 IN BARBER'S ADDITION TO THE TOWN OF TURNER, A SUBDIVISION OF PART OF THE SOUTHWEST QUARTER OF THE NORTHWEST QUARTER OF SECTION 10, TOWNSHIP 39 NORTH, RANGE 9, EAST OF THE THIRD PRINCIPAL MERIDIAN, IN DUPAGE COUNTY, ILLINOIS.

