

EXHIBIT


PWC-45

exhibitsticker.com

APPENDIX 2-G1

RUNWAY PROTECTION ZONES

FOR DETENTION BASIN CONSTRUCTION OR EXPANSION
NEAR AIRPORT PROPERTY, REFER TO FAA ADVISORY
CIRCULAR 150/5200-33B, HAZARDOUS WILDLIFE ATTRACTANTS
ON OR NEAR AIRPORTS. SECTION 1-3, 2-3a, AND 2-3b.

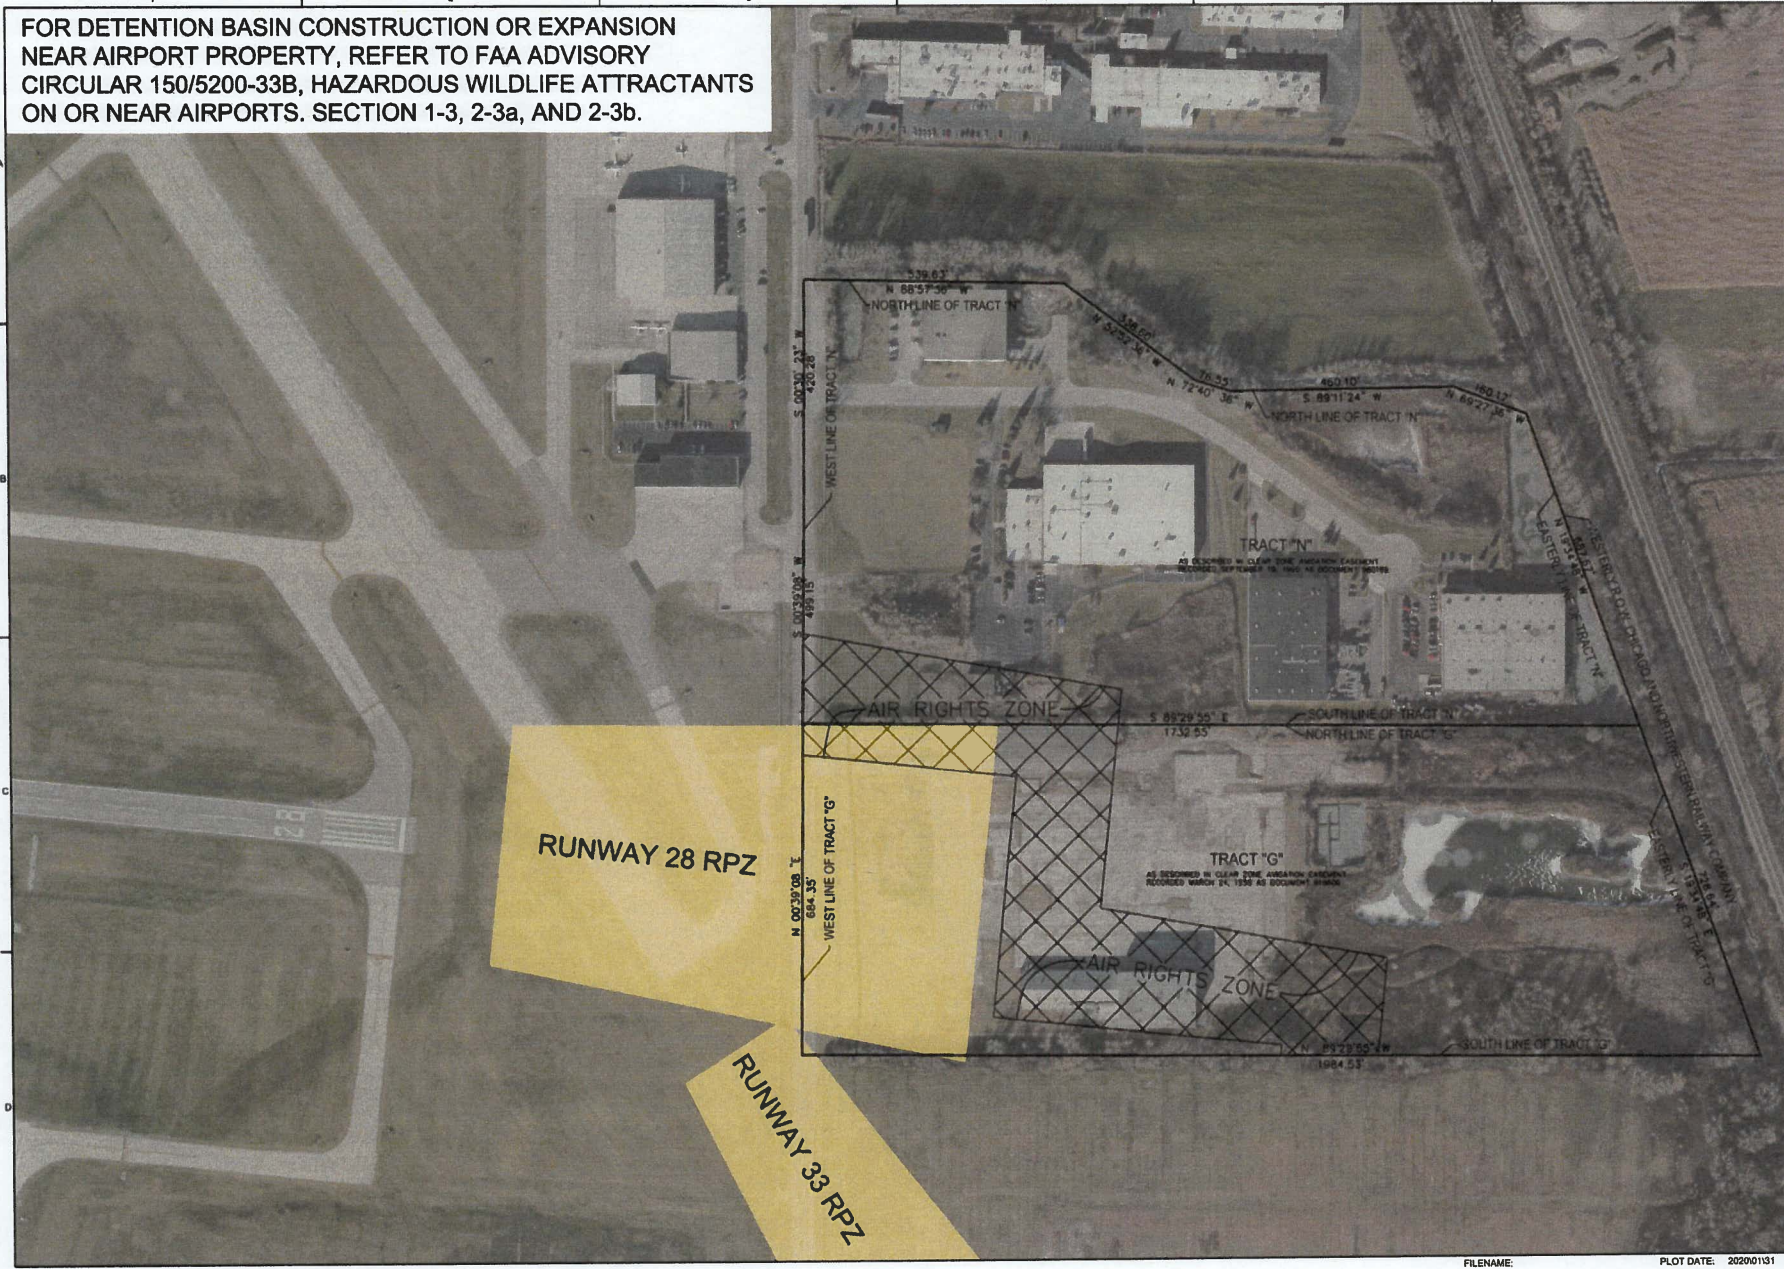

NO.	DATE	DR	REVISION	CHK	BY

8735 W. HIRSHING ROAD
CHICAGO, IL 60631
DUPAGE AIRPORT ON-CALL SERVICE
DUPAGE AIRPORT (DPA)
WEST CHICAGO, IL

CH2MHILL.
EXISTING AND PROPOSED
AVIGATION EASEMENTS
HEIGHT ANALYSIS - RUNWAY 28

VERIFY SCALE	BAR IS ONE INCH ON ORIGINAL DRAWING
DATE	
PROJ	
DWG	
SHEET	OF

© CH2MHILL 2011. ALL RIGHTS RESERVED
THIS DOCUMENT IS THE PROPERTY OF CH2MHILL. IT IS TO BE USED ONLY FOR THE PROJECT AND NOT BE REPRODUCED OR TRANSMITTED IN ANY FORM OR BY ANY MEANS, ELECTRONIC OR MECHANICAL, WITHOUT THE WRITTEN PERMISSION OF CH2MHILL.