


GENERAL NOTES:

GUYING IS ONLY USED WHEN NECESSARY:

- 3 GUYS MUST BE USED WITH WHITE FLAG ON EACH SIDE TO INCREASE VISIBILITY - *AVOID TIGHT GUY WIRES AS THEY PREVENT NATURAL SWAY
- RUBBER HOSE MUST BE USED ON BARK
- GALVANIZED OR PAINT DIPPED TURNBUCKLES
- USE WOODEN STAKES

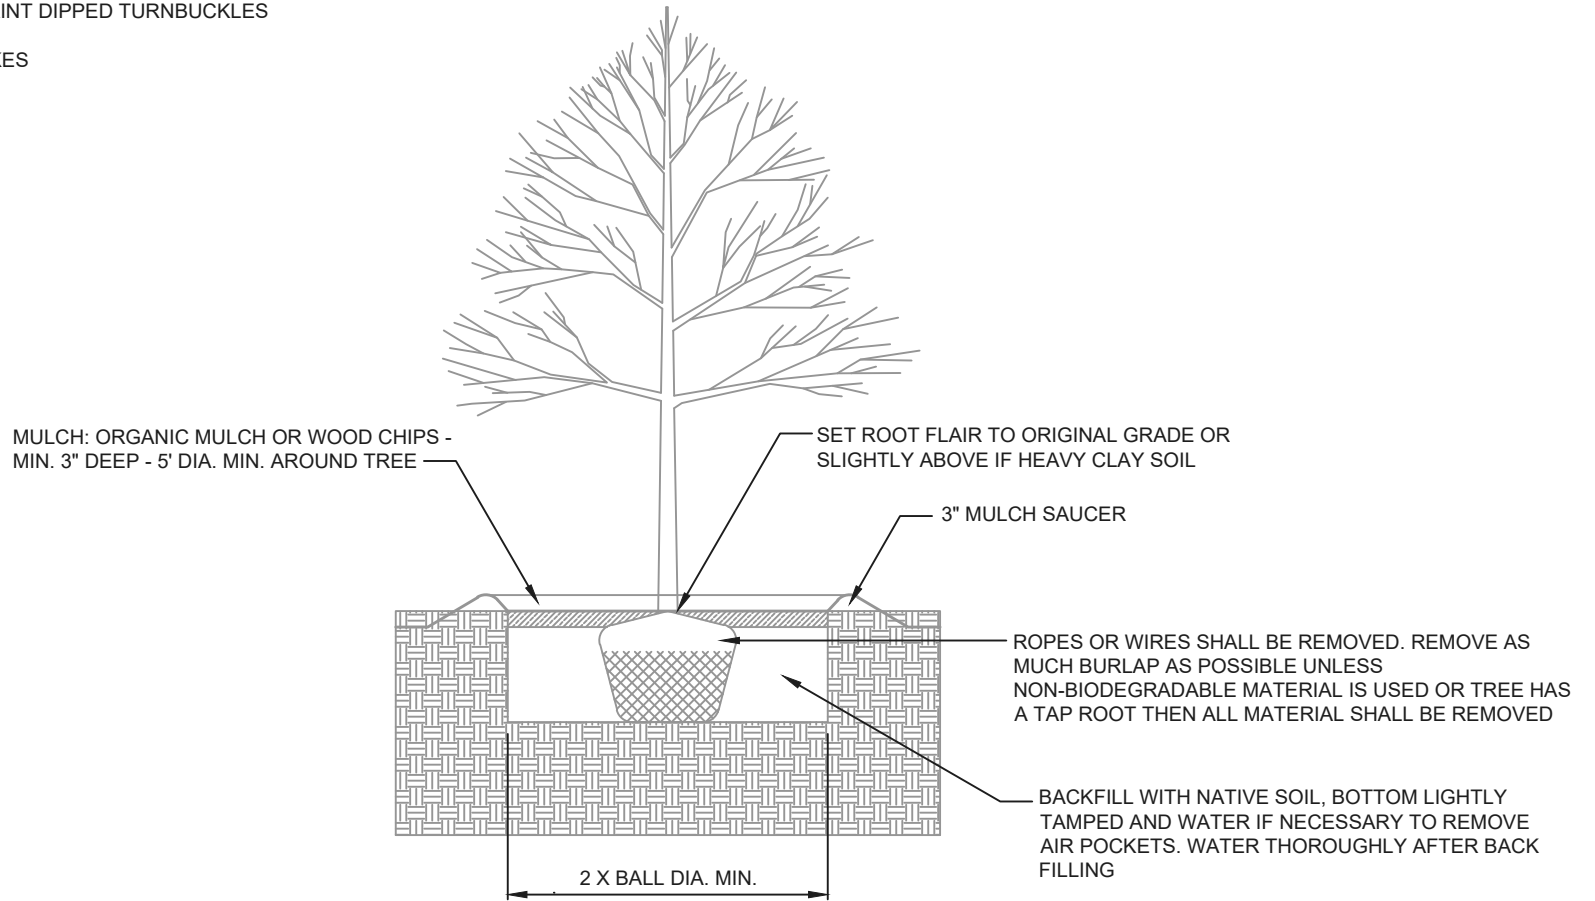

STANDARD LAN-002



CITY OF WEST CHICAGO
 475 MAIN STREET
 WEST CHICAGO, IL 60185
 PHONE: 630-293-2255
 FAX: 630-293-2971

DECIDUOUS TREE PLANTING

CITY OF WEST CHICAGO
 CONSTRUCTION SPECIFICATIONS,
 STANDARDS, AND DETAILS

REVISIONS

NO.	DATE	DESCRIPTION